

COUNTY	STATE	PROJECT NUMBER	FISCAL YEAR	SHEET NO.	TOTAL SHEETS
SEDGWICK	KANSAS				

LIST OF TRAFFIC CONTROL DEVICES *

MUTCD DEVICE NO.	NO.	FLASHERS		REMARKS
		TYPE A	TYPE B	
W20-1	2		2	
W20-5	4			
R2-5c	2			
R4-1	2			
R2-1	2			
W4-2R	1			
W1-3L	1			
W1-3R	1			
W1-4L	1			
W1-4R	1			
W6-3	2			
G20-2	2			
W1-3L	1			
W1-3R	1			
W1-4L	1			
W1-4R	1			
W6-3	2			
G20-2	2			
W1-3L	1			
W1-3R	1			
W1-4L	1			
W1-4R	1			
W6-3	2			
G20-2	2			

DEVICE	NO.	SIZE	FLASHERS		
			TYPE A	TYPE B	TYPE C
BARRICADES					
TYPE III					
TYPE II					
TYPE I					
DRUMS					
SLIM LINE CHANNELIZERS					
CONES					
TUBES					
VERTICAL PANELS					
SINGLE					
BACK TO BACK					
PAVEMENT MARKING		WHITE			
4" BROKEN (Lin. Ft.)					
4" SOLID (Lin. Ft.)					
TEMPORARY STRIPING (Line Mile)					
ARROW PANEL					

Distances and Speed Limit to be determined by the Engineer. The symbols have been replaced with the appropriate distances/speeds this.


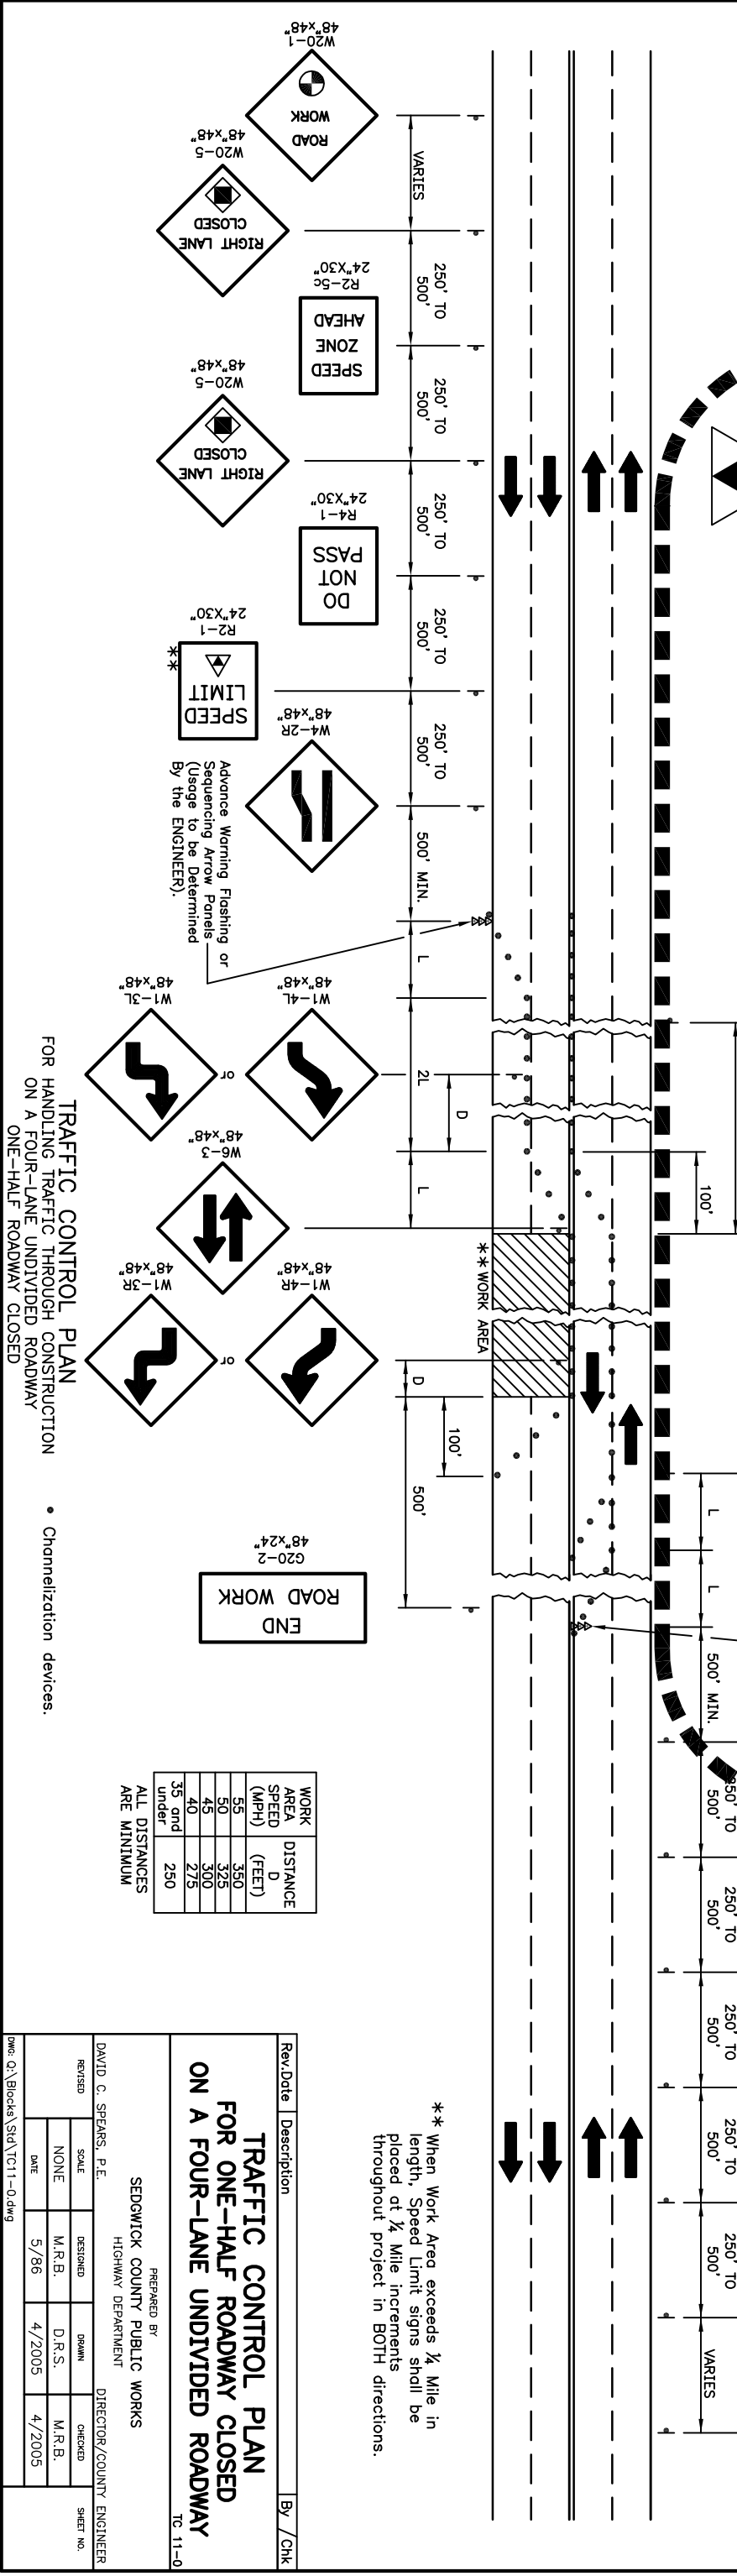

TRAFFIC CONTROL PLAN FOR HANDLING TRAFFIC THROUGH CONSTRUCTION ON A FOUR-LANE UNDIVIDED ROADWAY ONE-HALF ROADWAY CLOSED

SEDGWICK COUNTY PUBLIC WORKS
HIGHWAY DEPARTMENT

PREPARED BY
DAVID C. SPEARS, P.E.
DIRECTOR/COUNTY ENGINEER

Rev/Date | Description | By/CHK

TRAFFIC CONTROL PLAN FOR ONE-HALF ROADWAY CLOSED ON A FOUR-LANE UNDIVIDED ROADWAY
TC 11-0

DESIGNED	DRAWN	CHECKED
M.R.B.	D.R.S.	M.R.B.
DATE		
5/86	4/2005	4/2005