

COUNTY	STATE	PROJECT NUMBER	FISCAL YEAR	SHEET NO.	TOTAL SHEETS
SEDGWICK	KANSAS				

LIST OF TRAFFIC CONTROL DEVICES *

MUTCD DEVICE NO.	NO.	FLASHERS		REMARKS
		TYPE A	TYPE B	
G20-1	2			
G20-2	2			
W20-1	2			
W20-5R	2			
W20-5L	2			
W4-2R	1			
W4-2L	1			
W1-4R	1			
W1-4L	1			
W1-3-1	2			
R2-5C	2			
R4-1	2			

DEVICE	NO.	SIZE	FLASHERS TYPE A TYPE B TYPE C
BARRICADES			
TYPE III	As Req'd.	8'	2 (Min.)
TYPE II			
TYPE I			
DRUMS			
SLIM LINE CHANNELIZERS			
CONES			
TUBES			
VERTICAL PANELS			
SINGLE			
BACK TO BACK			
PAVEMENT MARKING			
4" BROKEN (Lin. Ft.)			WHITE YELLOW
4" SOLID (Lin. Ft.)			
TEMPORARY STRIPING (Line Mile)			
ARROW PANEL			
CONCRETE SAFETY BARRIER			
		LN. FT.	

* FOR INFORMATION ONLY


SEE SHEET NO. ___ & ___ FOR TRAFFIC CONTROL NOTES

Distance and Speed Limit to be determined by the Engineer.

the appropriate distances/speeds this will be replaced with road work.

the symbols have been replaced with road work.

the appropriate distances/speeds this will be replaced with road work.

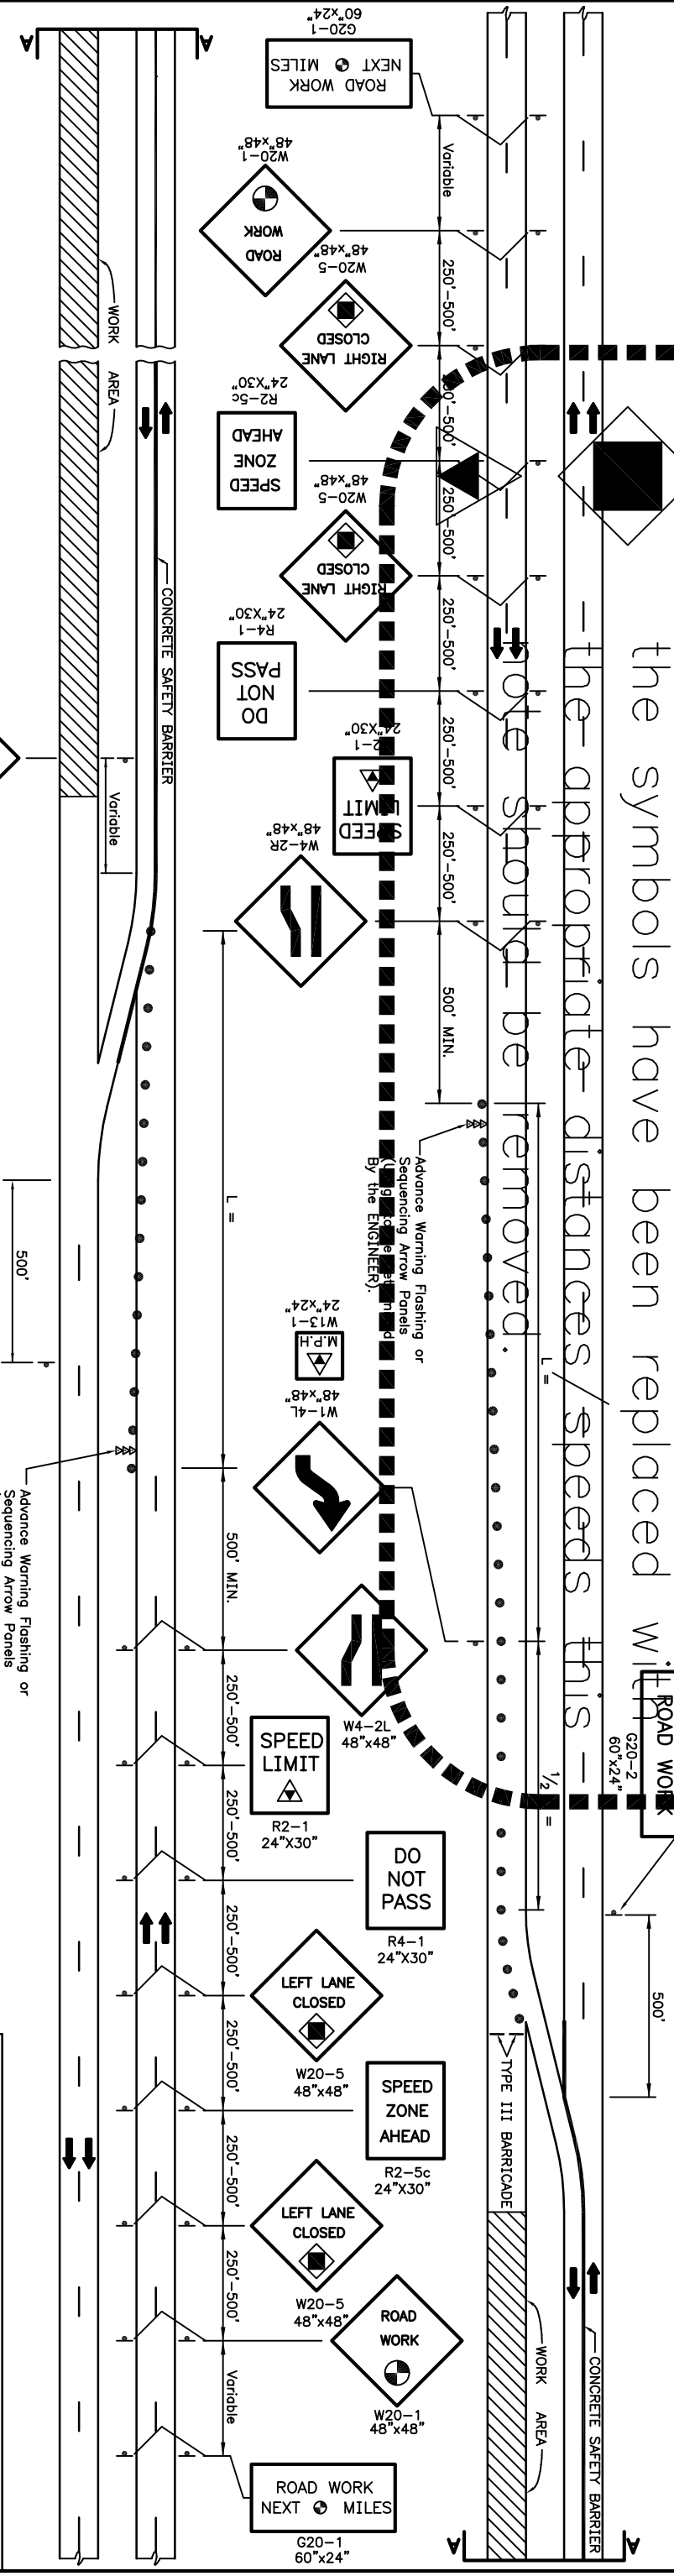

TRAFFIC CONTROL PLAN FOR ONE ROADWAY CLOSED ON A FOUR-LANE DIVIDED ROADWAY

TRAFFIC CONTROL PLAN FOR ONE ROADWAY CLOSED ON A FOUR-LANE DIVIDED ROADWAY

DAVID C. SPEARS, P.E.	DESIGNED	DRAWN	CHECKED
SCALE	M.R.B.	D.R.S.	M.R.B.
REVISIONS	DATE	DATE	DATE
NONE	4/7/89	4/2005	4/2005

FOR HANDLING TRAFFIC THROUGH CONSTRUCTION ON A FOUR-LANE DIVIDED ROADWAY ONE ROADWAY CLOSED