
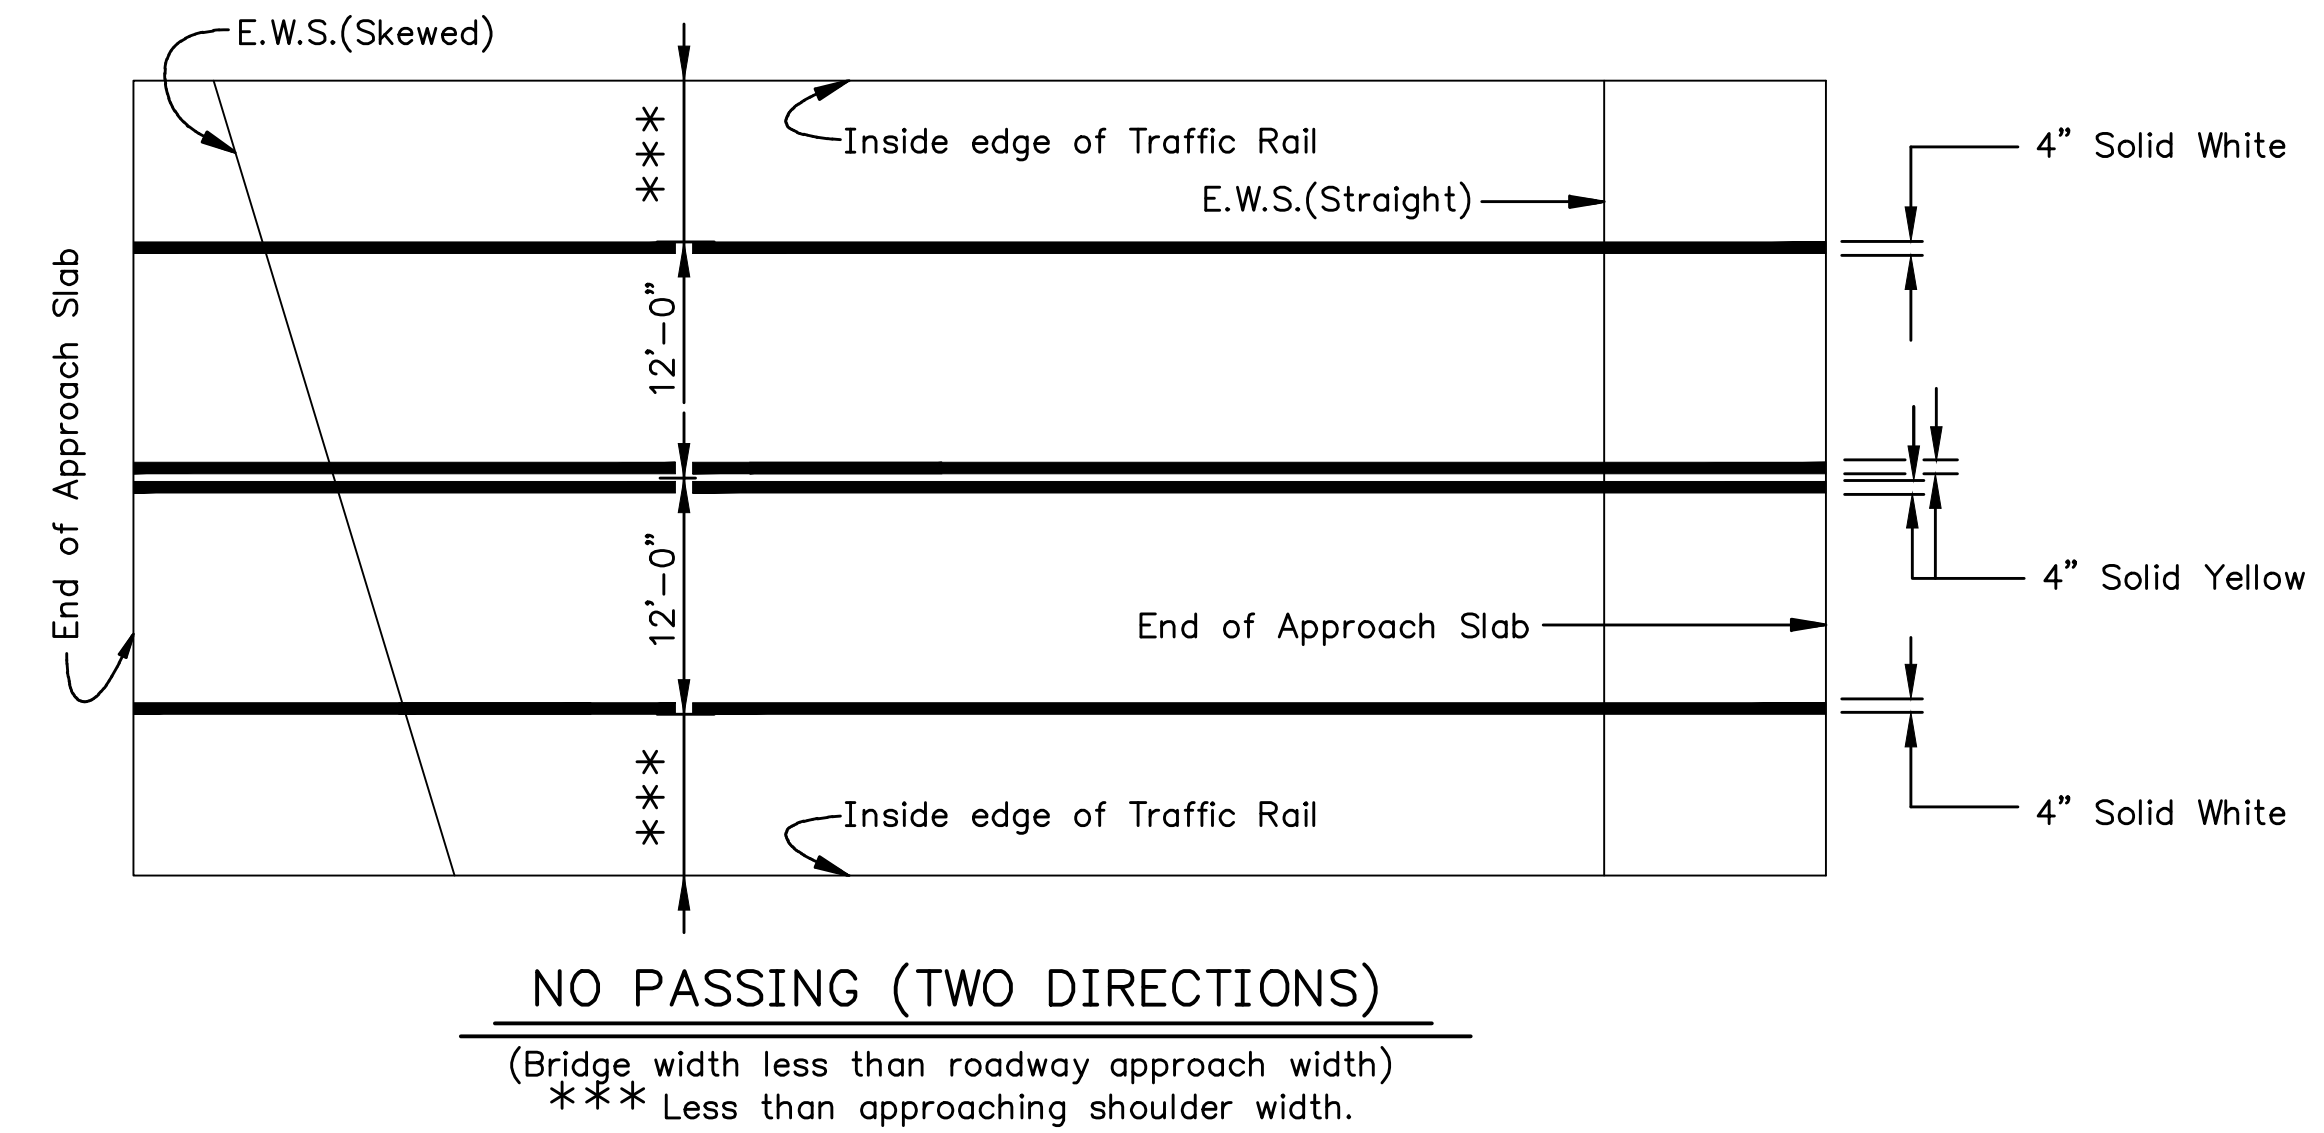
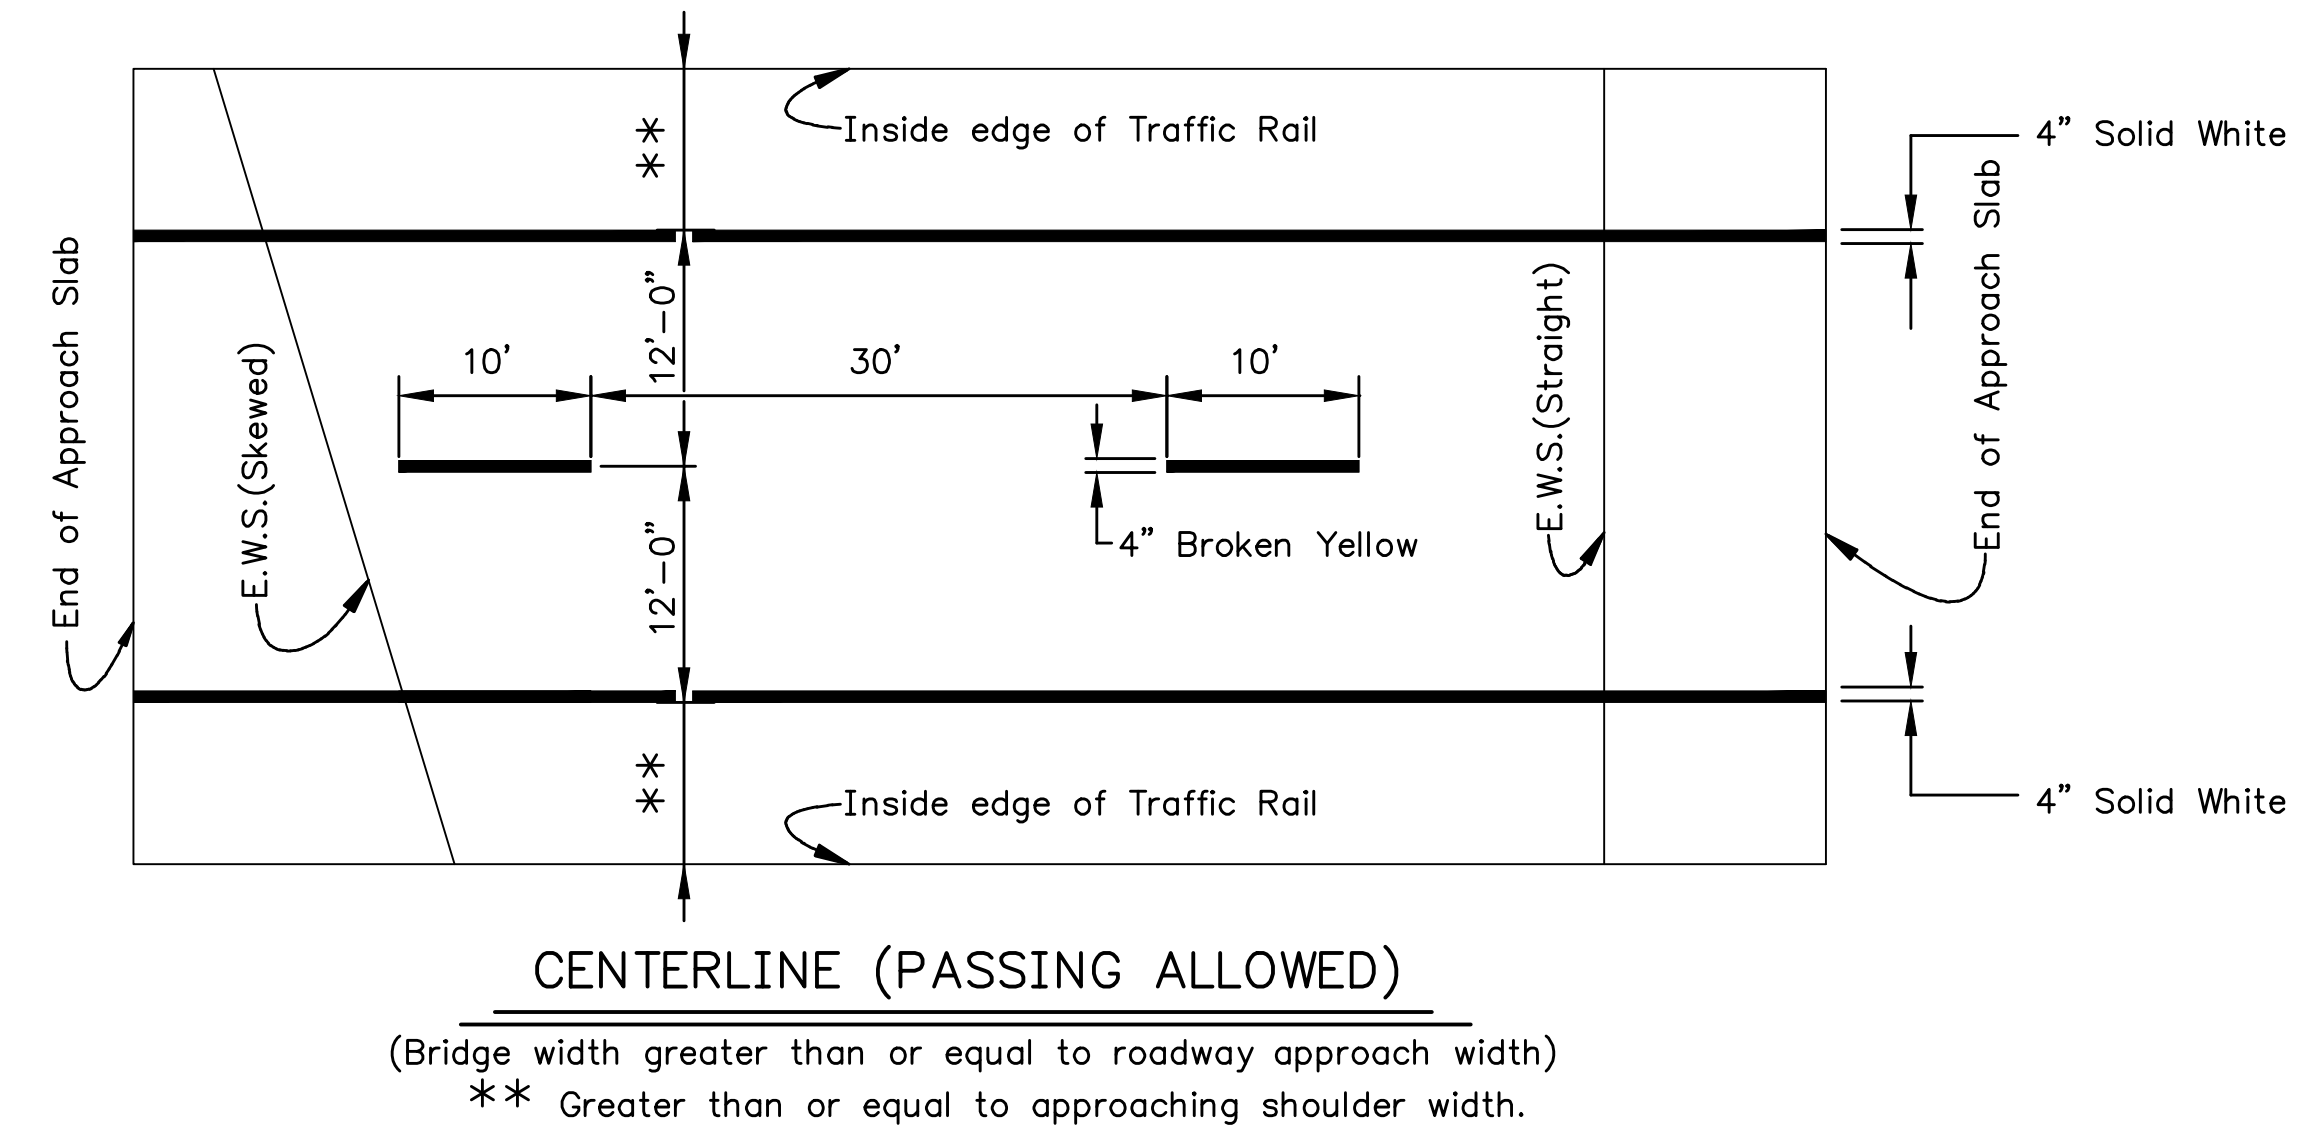
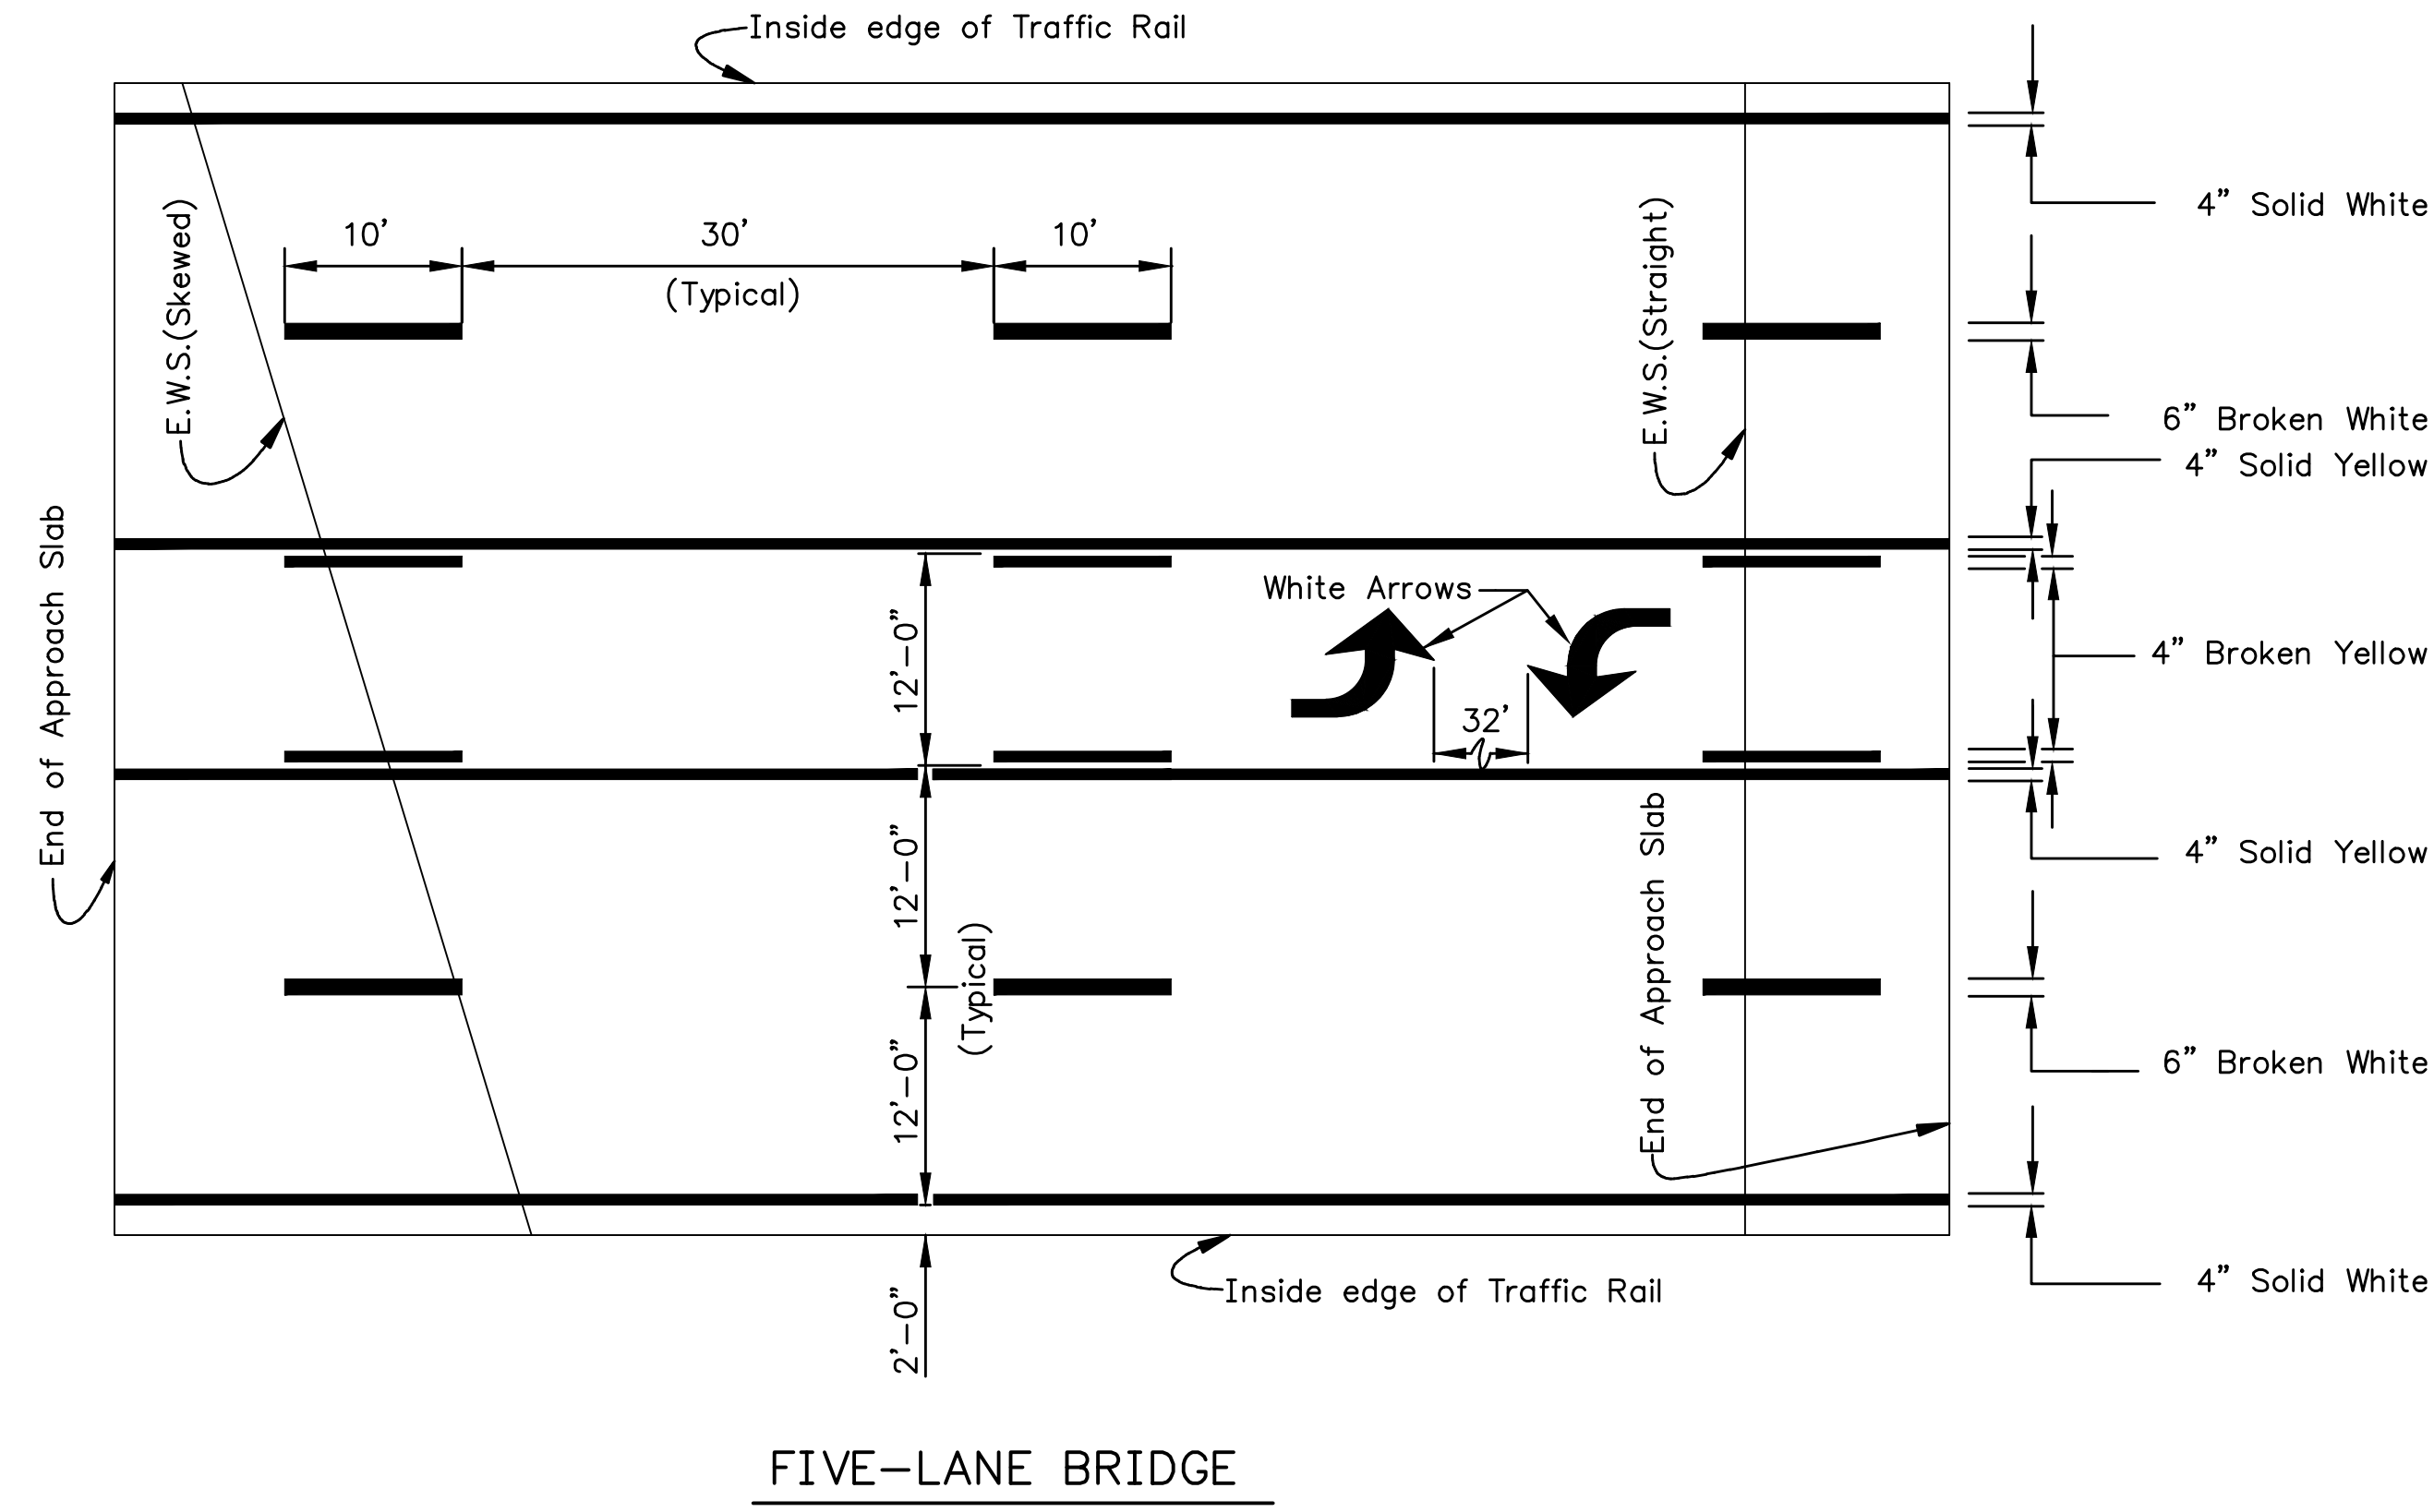


COUNTY	STATE	PROJECT NUMBER	FISCAL YEAR	SHEET NO.	TOTAL SHEETS
SEDGWICK	KANSAS	#####	####	###	##

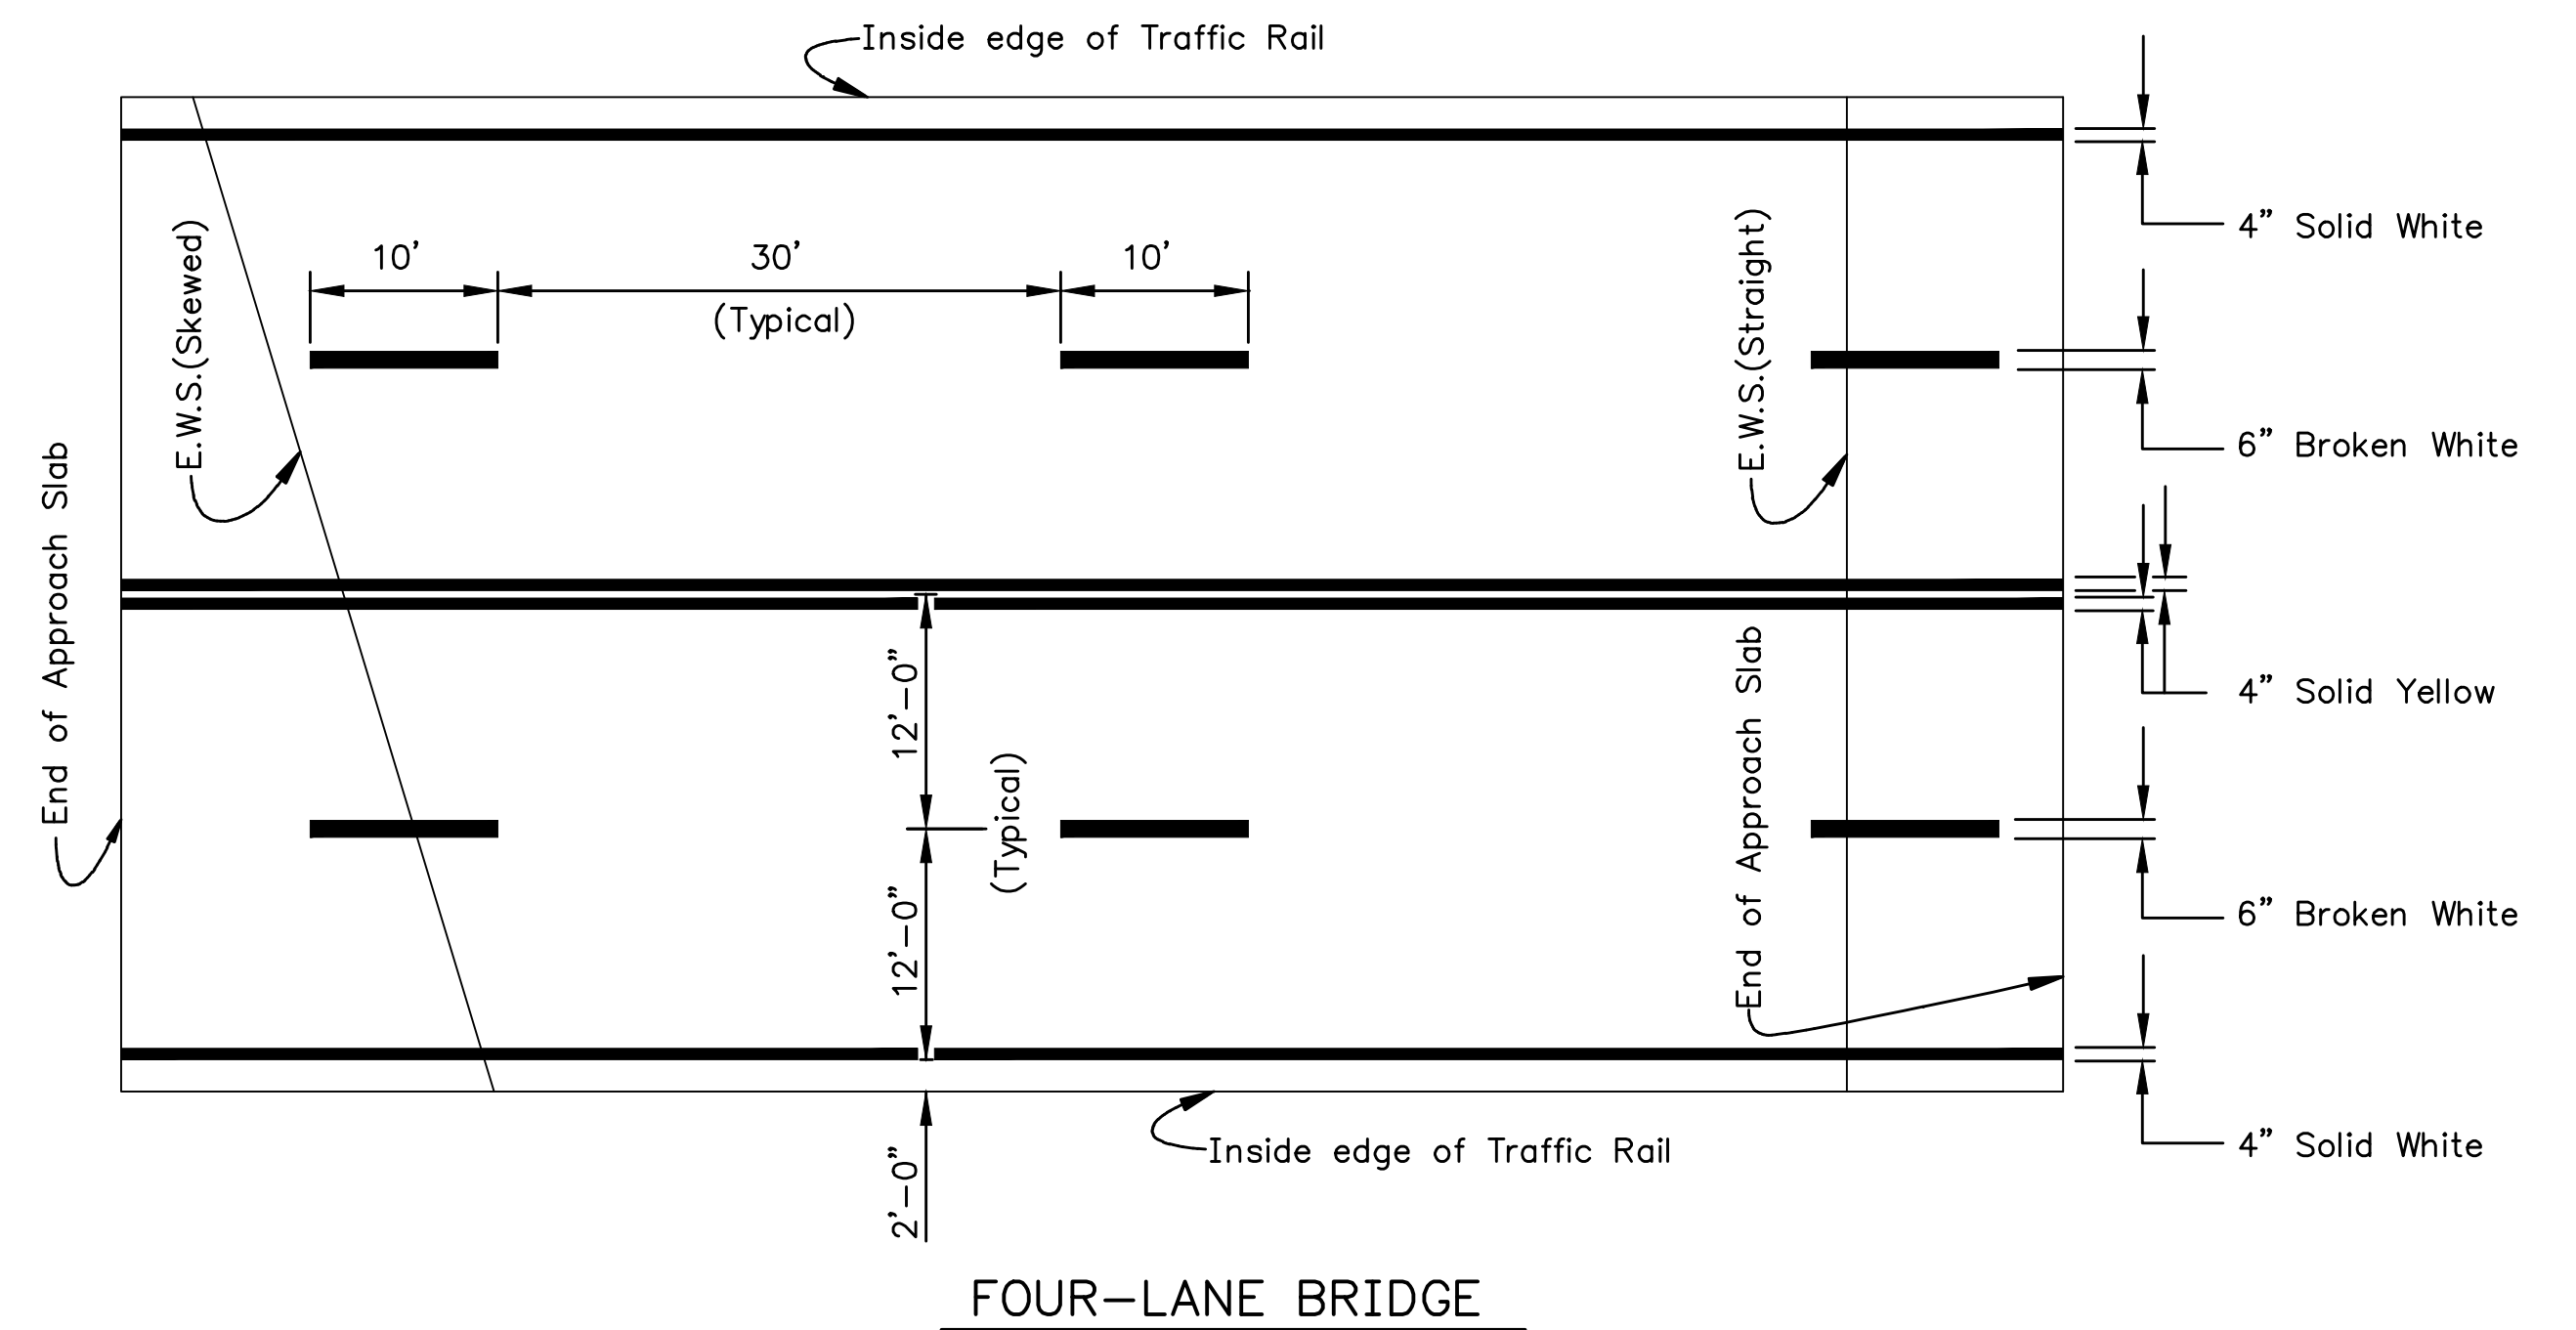

NOTES:  
 See Special Provision "Pavement Marking - Methyl Methacrylate".  
 If approaching roadway configuration includes Curb & Gutter without 4" White Edgeline then the 4" White Edgeline may be eliminated on the Bridge, as directed by the Engineer.

BILL OF MATERIALS (For Information ONLY)		
ITEM	QUANTITY	UNITS
Pavement Marking (Methyl Methacrylate)(White)(4")(0.090")		Lin. Ft.
Pavement Marking (Methyl Methacrylate)(White)(6")(0.090")		Lin. Ft.
Pavement Marking (Methyl Methacrylate)(Yellow)(4")(0.090")		Lin. Ft.
Pavement Marking Symbol (Methyl Methacrylate)(White)(Left Arrow)		Each

#####  
**PAVEMENT MARKING PLAN**  
**CONCRETE BRIDGE DECK**  
 Methyl Methacrylate

PM 4-0

PREPARED BY  
 SEDGWICK COUNTY PUBLIC WORKS  
 HIGHWAY DEPARTMENT

DAVID C. SPEARS, P.E. ASST. COUNTY MANAGER/COUNTY ENGINEER

SCALE	DESIGNED	DRAWN	CHECKED	SHEET NO.
NONE	M.R.B.	D.R.S.	M.R.B.	###
DATE	1/2006	1/2006	1/2006	###

DWG: PM4-0