
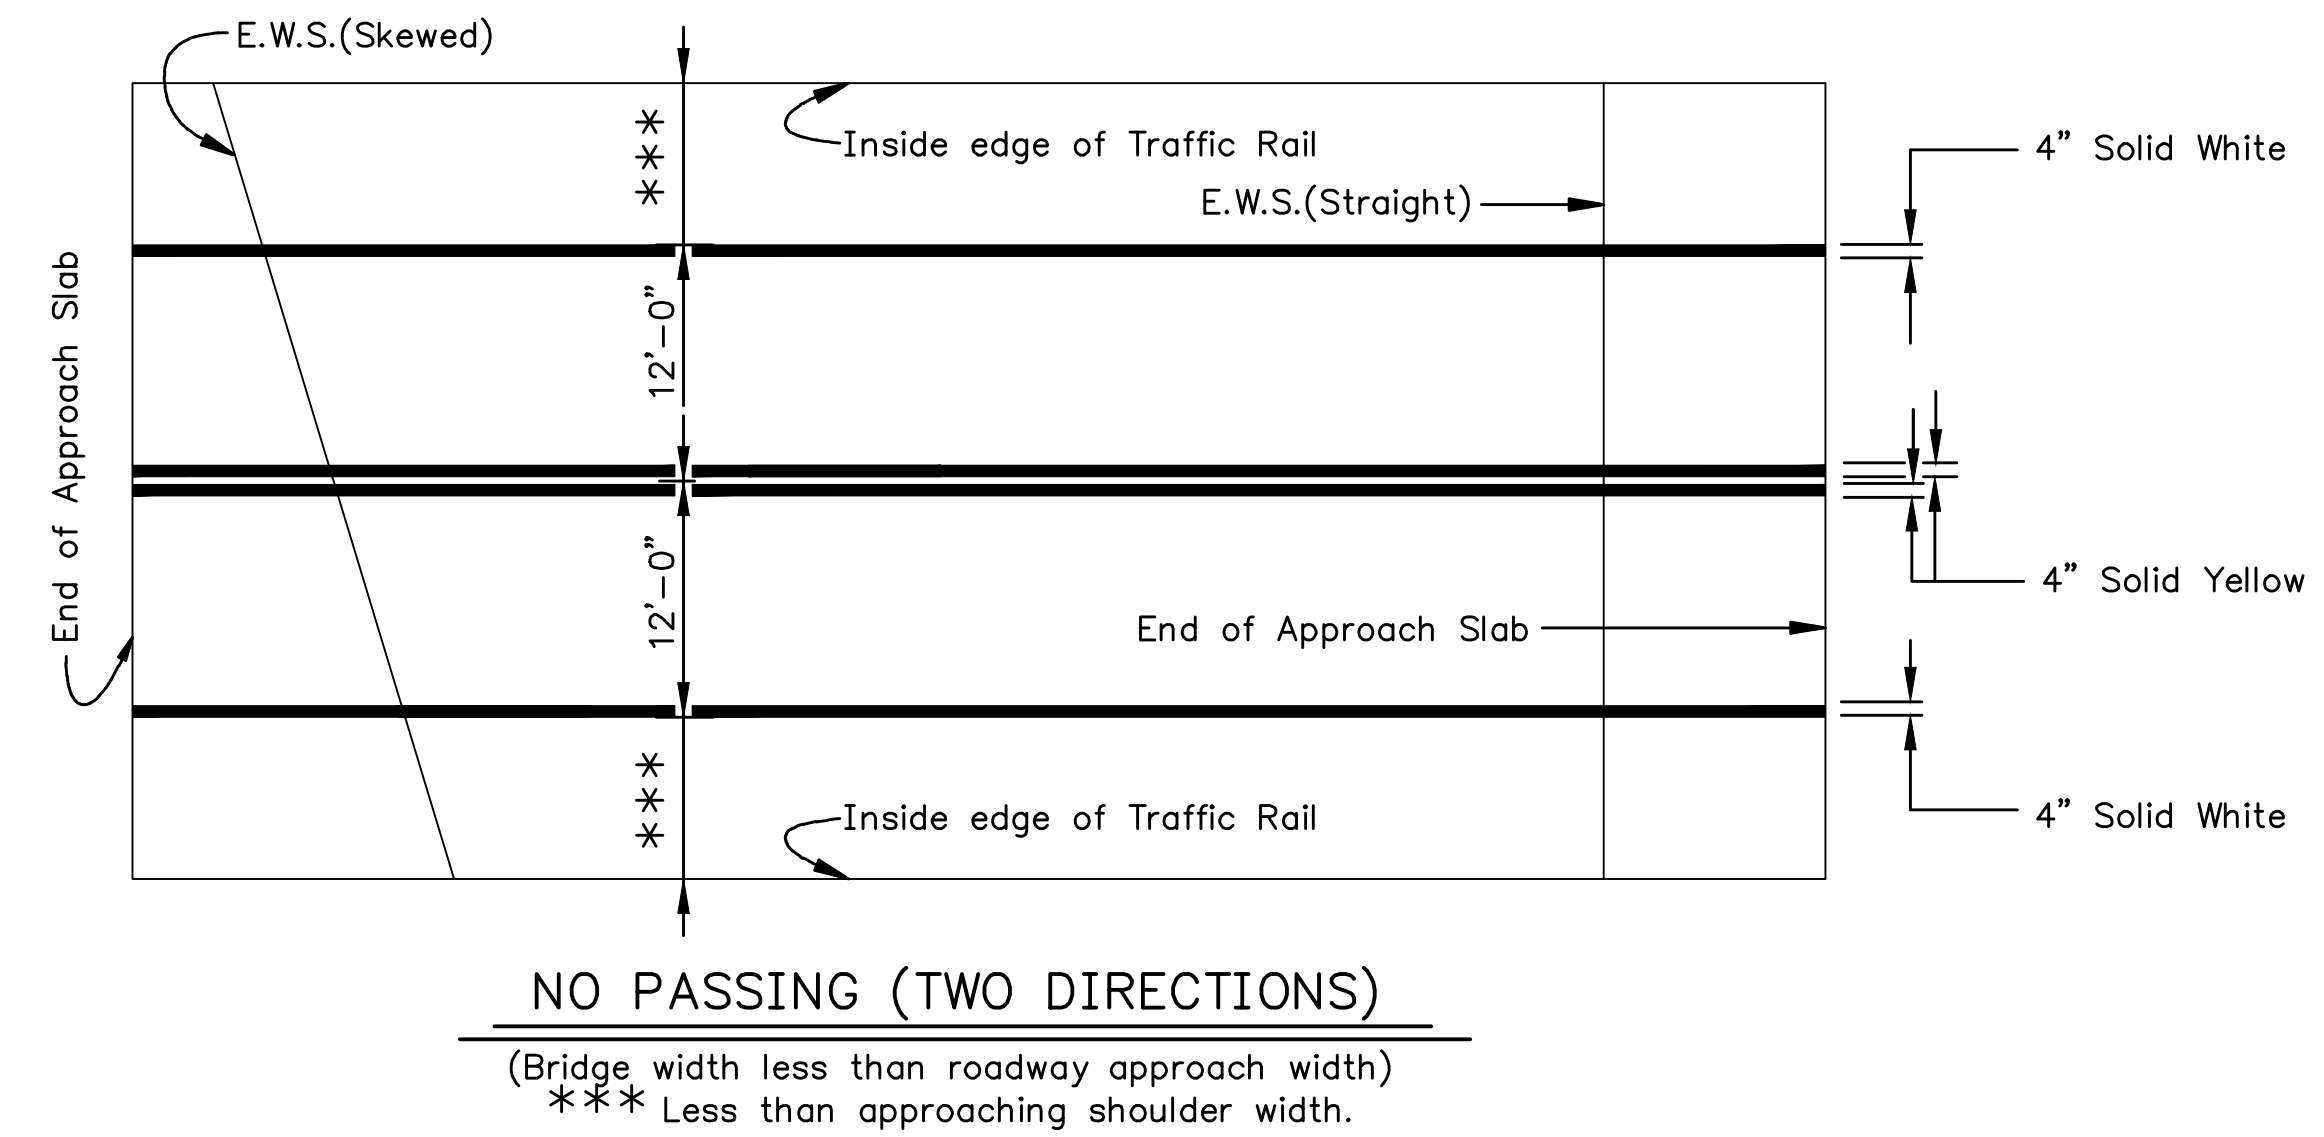
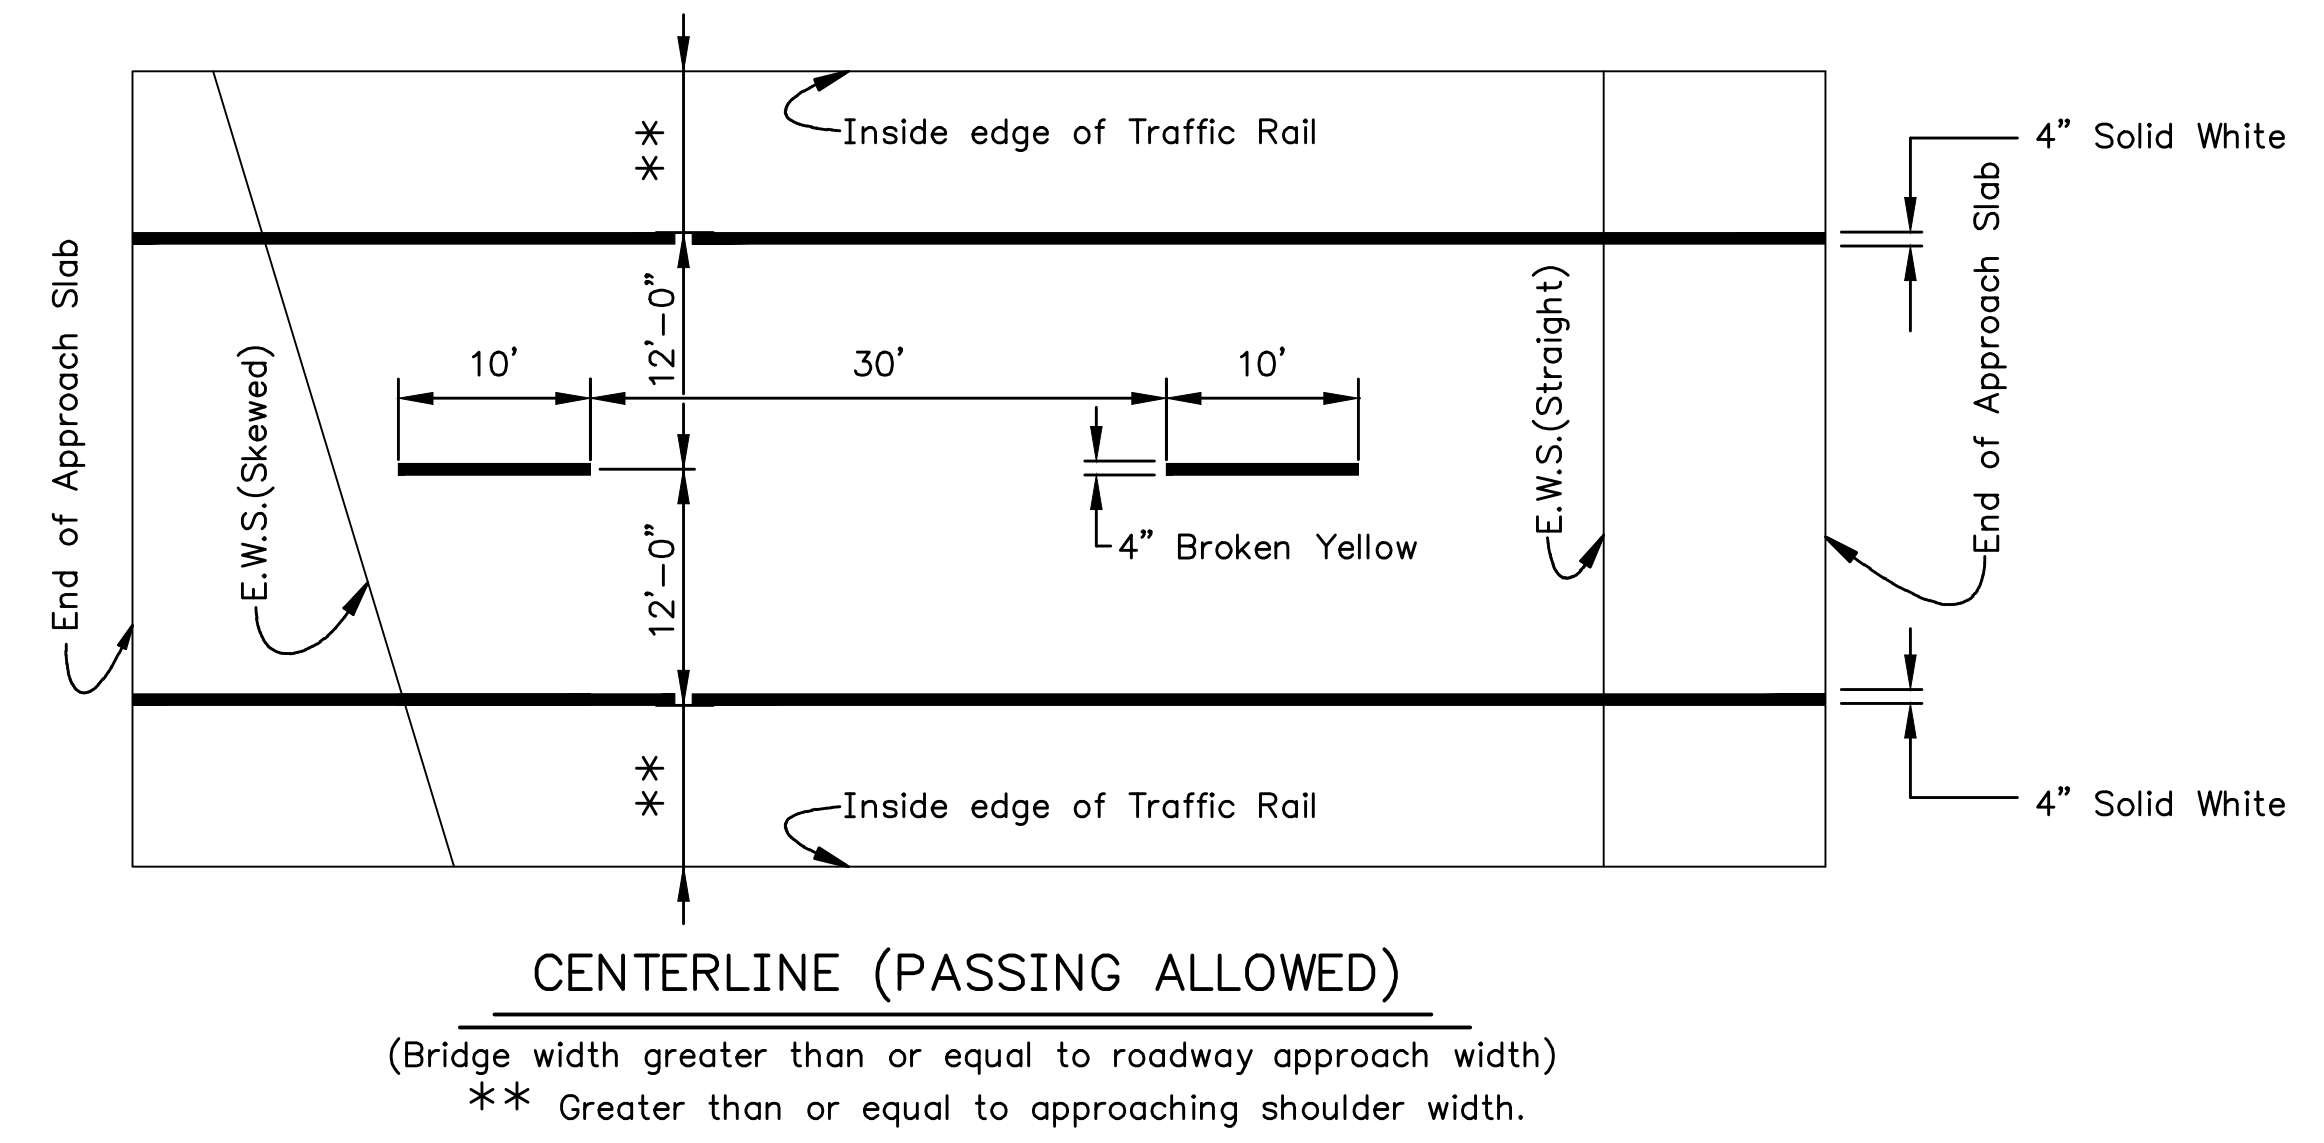
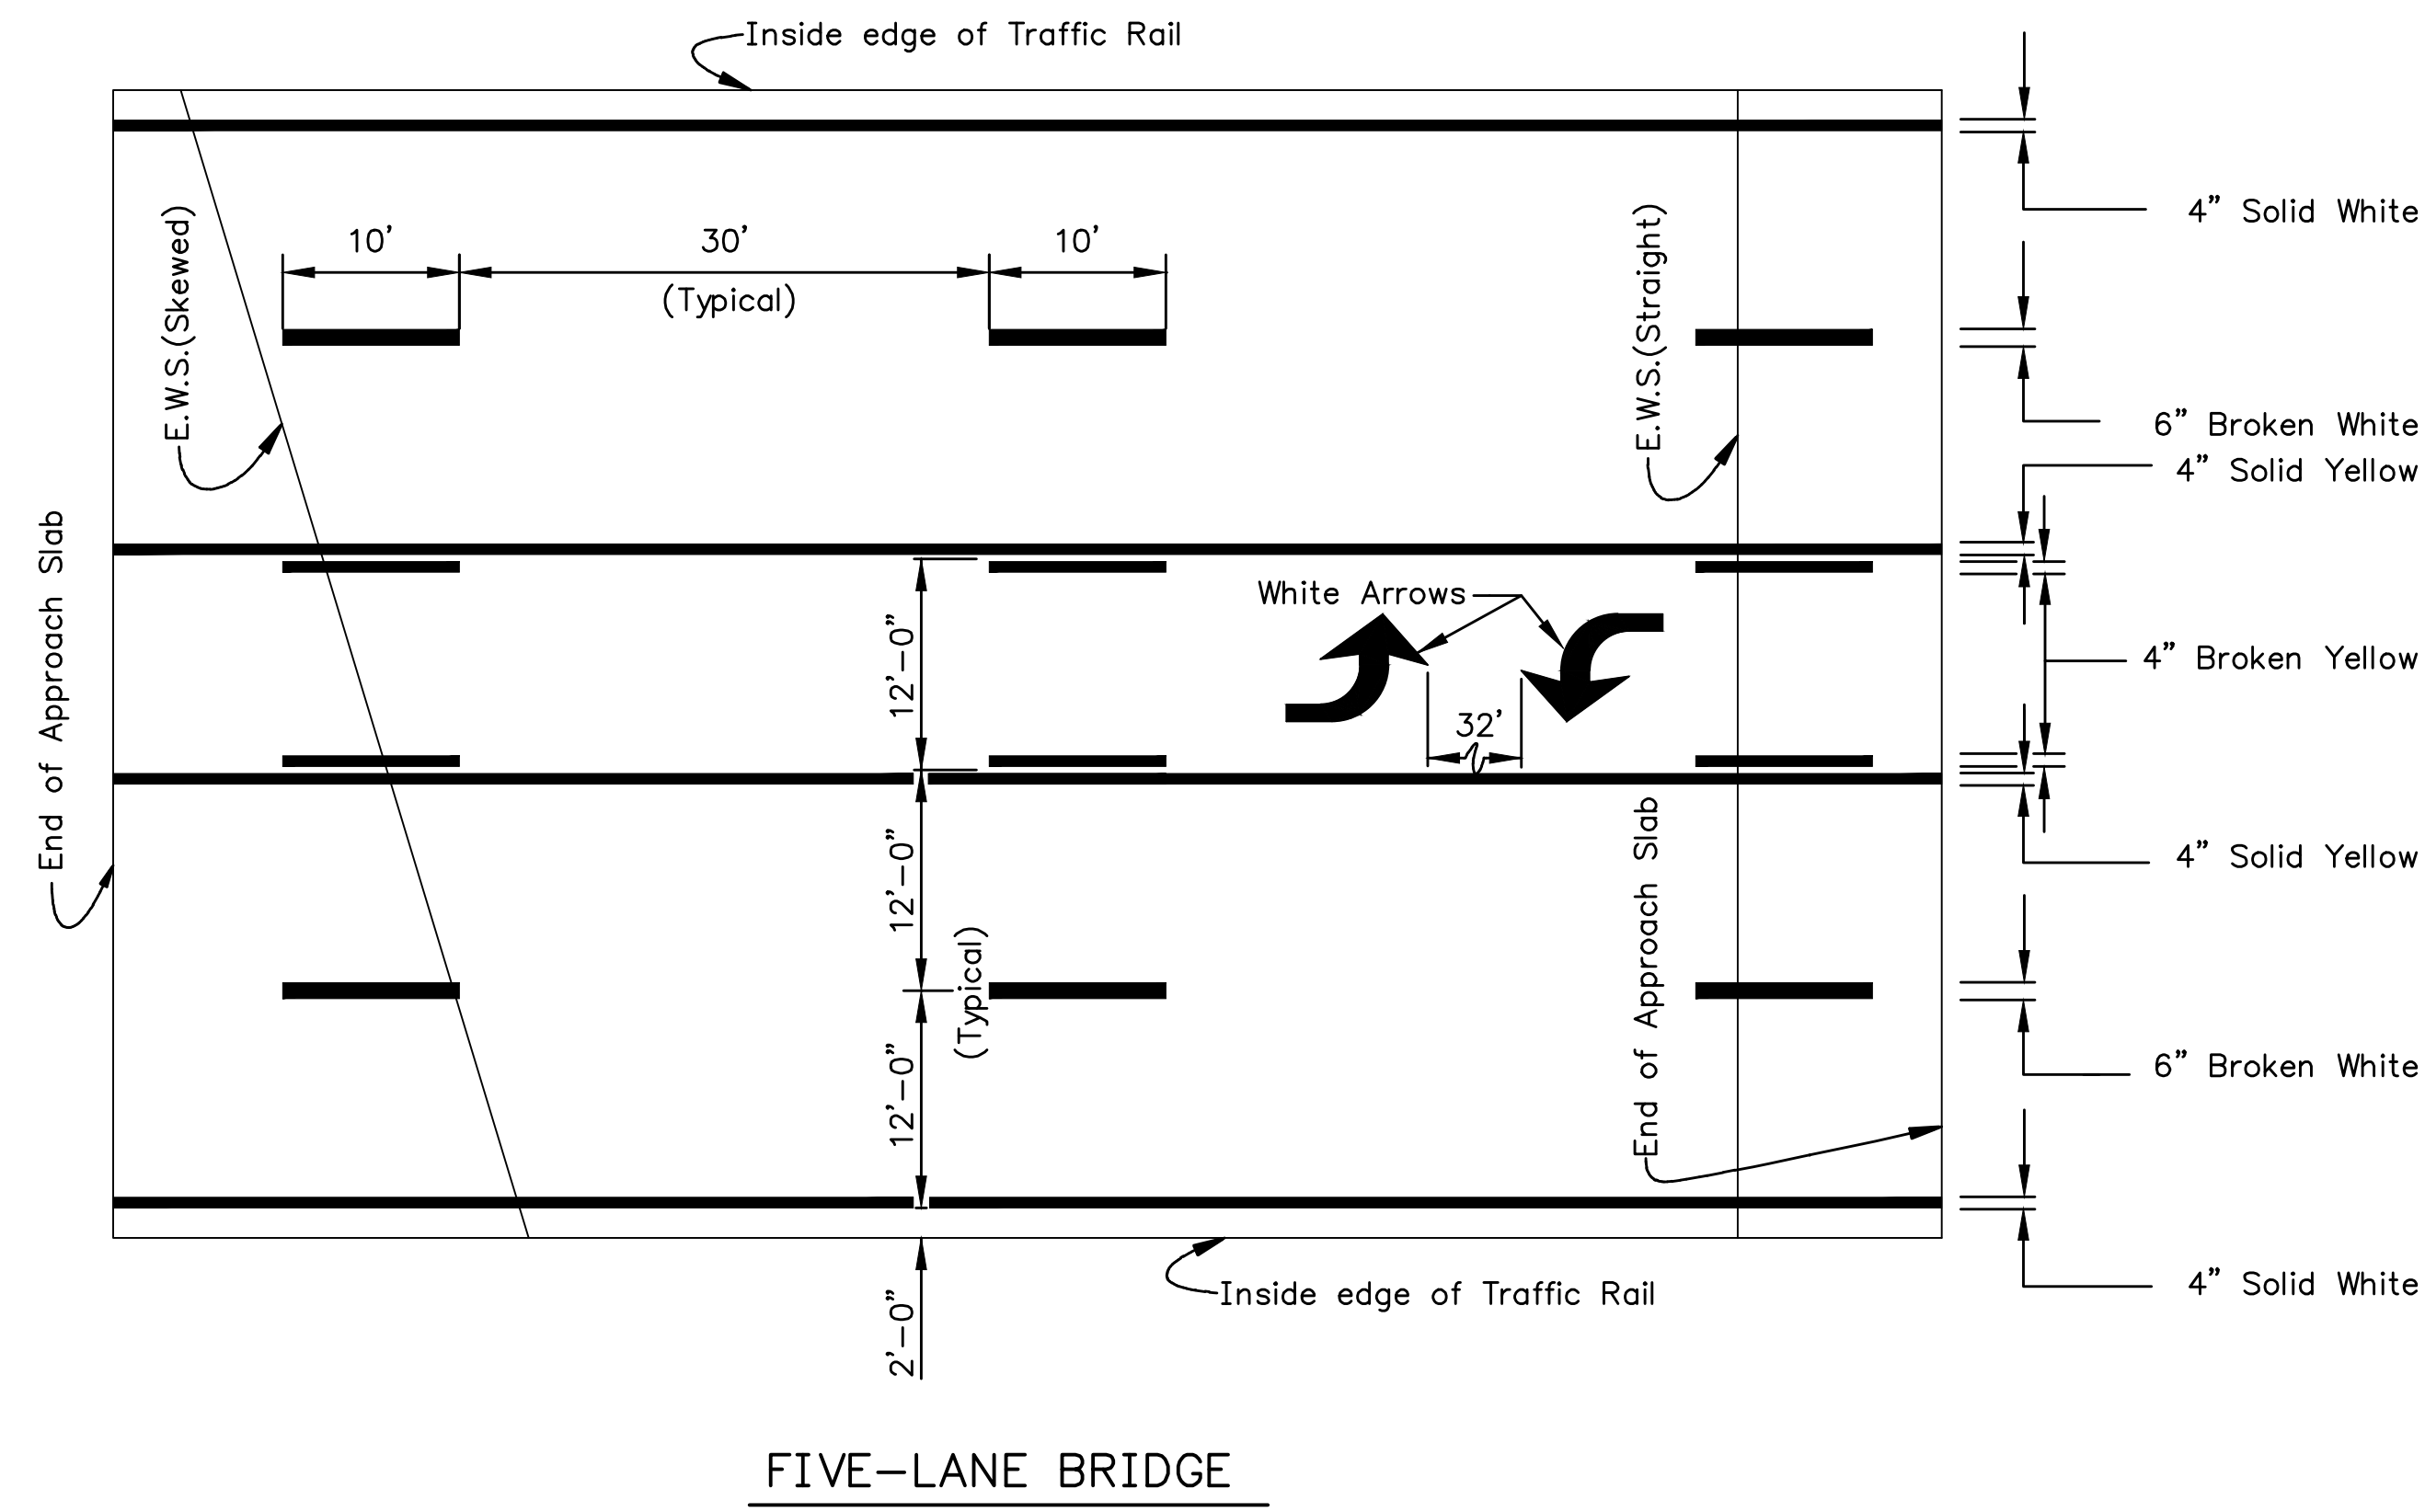


| | | | | | |
|----------|--------|----------------|-------------|-----------|--------------|
| COUNTY | STATE | PROJECT NUMBER | FISCAL YEAR | SHEET NO. | TOTAL SHEETS |
| SEDGWICK | KANSAS | ##### | #### | ### | ## |

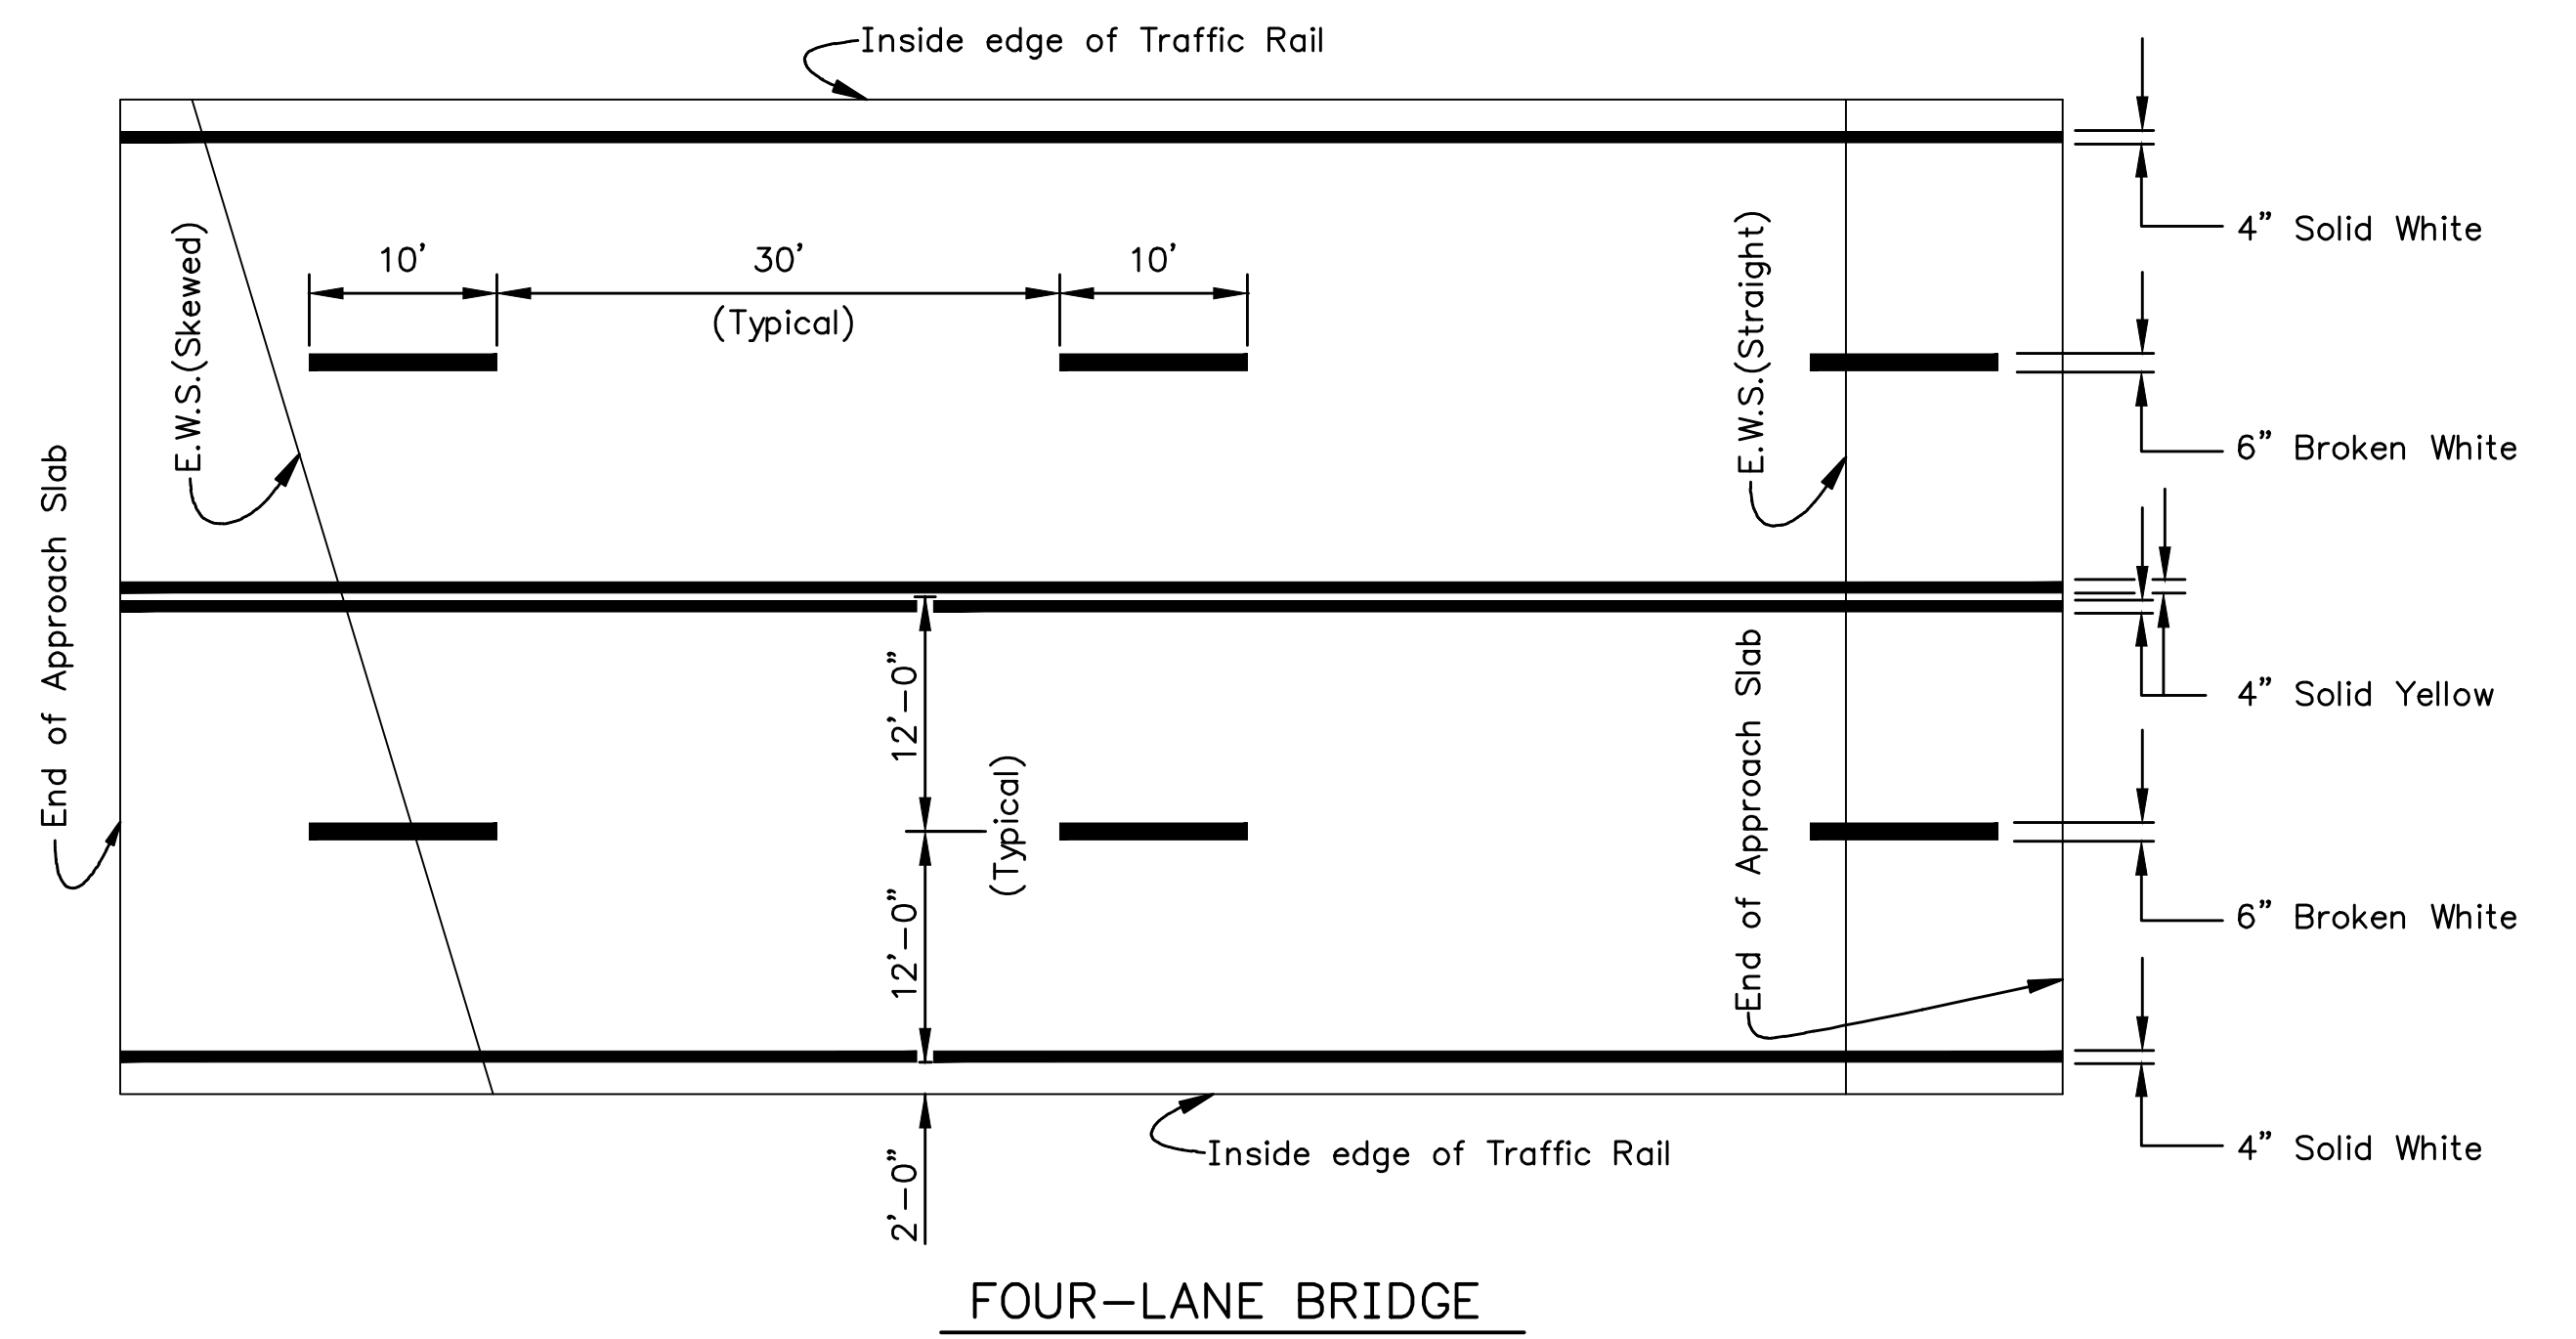

NOTES:
See Special Provision "Pavement Marking - Methyl Methacrylate".

If approaching roadway configuration includes Curb & Gutter without 4" White Edgeline then the 4" White Edgeline may be eliminated on the Bridge, as directed by the Engineer.

| BILL OF MATERIALS (For Information ONLY) | | |
|--|----------|----------|
| ITEM | Quantity | Units |
| Pavement Marking (Methyl Methacrylate)(White)(4")(0.090") | | Lin. Ft. |
| Pavement Marking (Methyl Methacrylate)(White)(6")(0.090") | | Lin. Ft. |
| Pavement Marking (Methyl Methacrylate)(Yellow)(4")(0.090") | | Lin. Ft. |
| Pavement Marking Symbol (Methyl Methacrylate)(White)(Left Arrow) | | Each |
| | | |
| | | |

**PAVEMENT MARKING PLAN
CONCRETE BRIDGE DECKS
(Methyl Methacrylate)**

STRUCTURE NO. XXX-XX-XXXX (X-XXX) STA. XX+00

PM 5-0

PREPARED BY
SEDGWICK COUNTY PUBLIC WORKS
HIGHWAY DEPARTMENT

DAVID C. SPEARS, P.E. ASST. COUNTY MANAGER/COUNTY ENGINEER

| | | | | |
|-------|----------|--------|---------|-----------|
| SCALE | DESIGNED | DRAWN | CHECKED | SHEET NO. |
| None | M.R.B. | D.R.S. | M.R.B. | ### |
| DATE | 1/2005 | 1/2005 | 1/2005 | ### |

DWG: PM5-0