

COUNTY	STATE	PROJECT NUMBER	FISCAL YEAR	SHEET NO.	TOTAL SHEETS
SEDGWICK	KANSAS	#####	###	###	##




SIGN LAYOUT FOR R11-4SP

Sign	R11-4 Special
W x H	60" x 30"
Border Width	3/4"
Corner Radius	2"
Mounting	Ground
Background	Type: Reflective Color: White
Legend/Border	Type: Non-Reflective Color: Black

LIST OF TRAFFIC CONTROL DEVICES *										
MUTCD DEVICE NO.	NO.	FLASHERS		REMARKS	DELINEATORS & CHANNELIZATION DEVICES					
		TYPE A	TYPE B		DEVICE	NO.	SIZE	FLASHERS		
			TYPE A	TYPE B	TYPE C					
R11-2	3			ROAD CLOSED						
W20-3	2	2		ROAD CLOSED 1/2 MILE						
W20-3	2	2		ROAD CLOSED AHEAD						
R11-4Sp	1			ROAD CLOSED NO THRU TRAFFIC						
					BARRICADES					
					TYPE III L (2)	As Req'd.	8'	4		
					TYPE III R (1)	As Req'd.	8'	4		
					DRUMS					
					SLIM LINE CHANNELIZERS					
					CONES					
					TUBES					
					VERTICAL PANELS					
					SINGLE					
					BACK TO BACK					
					PAVEMENT MARKING	WHITE	YELLOW			
					4" BROKEN (Lin. Ft.)					
					4" SOLID (Lin. Ft.)					
					TEMPORARY STRIPING (Line Mile)					

\* FOR INFORMATION ONLY

See Sheet Nos. SheetNumber & SheetNumber for Traffic Control Notes.

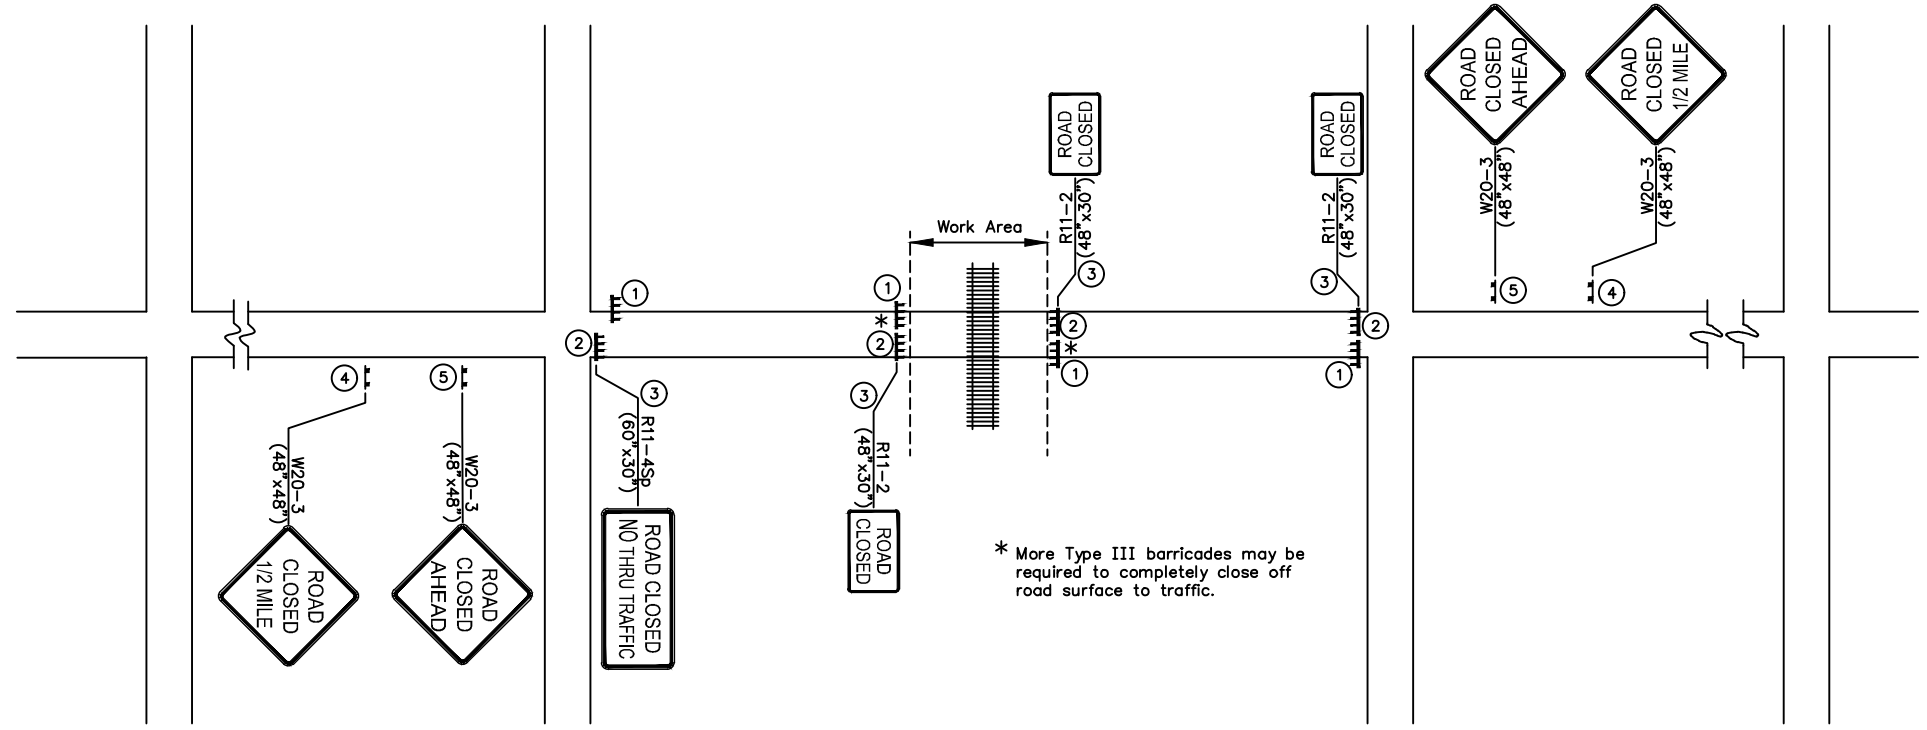

ROAD CLOSURE FOR RAILROAD CROSSING

**LEGEND**  
 Type III Barricade  
 Sign

11/2012	Update Sign Symbols & Sizes	JRW /MRB
7/2009	Update sign blocks	DRS /MRB
Rev.Date	Description	By /Chk

#####  
**TRAFFIC CONTROL FOR  
RAILROAD CROSSING CLOSURE**  
TC 15-0

PREPARED BY  
**SEDGWICK COUNTY PUBLIC WORKS  
HIGHWAY DEPARTMENT**

JAMES WEBER, P.E. DIRECTOR/COUNTY ENGINEER

SCALE	DESIGNED	DRAWN	CHECKED	SHEET NO.
NONE	M.R.B.	D.R.S.	M.R.B.	###
DATE	9/2003	4/2005	4/2005	###

DWG: TC15

Device: DWG To PDF.pc3 Page Setup: ----- By: Nixon, Nathan G.  
G:\Nixon\New CAD Standards\TC15.dwg Layout: TC 15-0 Plotted: 12/11/2020 3:31 PM