


LIST OF TRAFFIC CONTROL DEVICES *


MUTCD DEVICE NO.	NO.	FLASHERS		REMARKS	DELINEATORS & CHANNELIZATION DEVICES					
		TYPE A	TYPE B		DEVICE	NO.	SIZE	FLASHERS		
								TYPE A	TYPE B	TYPE C
W20-1	2				BARRICADES					
G20-2	2				TYPE III					
					TYPE II					
					TYPE I					
					DRUMS					
					SLIM LINE CHANNELIZERS					
					CONES					
					TUBES					
					VERTICAL PANELS					
					SINGLE					
					BACK TO BACK					
					PAVEMENT MARKING	WHITE	YELLOW			
					4" BROKEN (Lin. Ft.)					
					4" SOLID (Lin. Ft.)					
					TEMPORARY STRIPING (Line Mile)					

* FOR INFORMATION ONLY

See Sheet Nos. SheetNumber & SheetNumber for Traffic Control Notes.

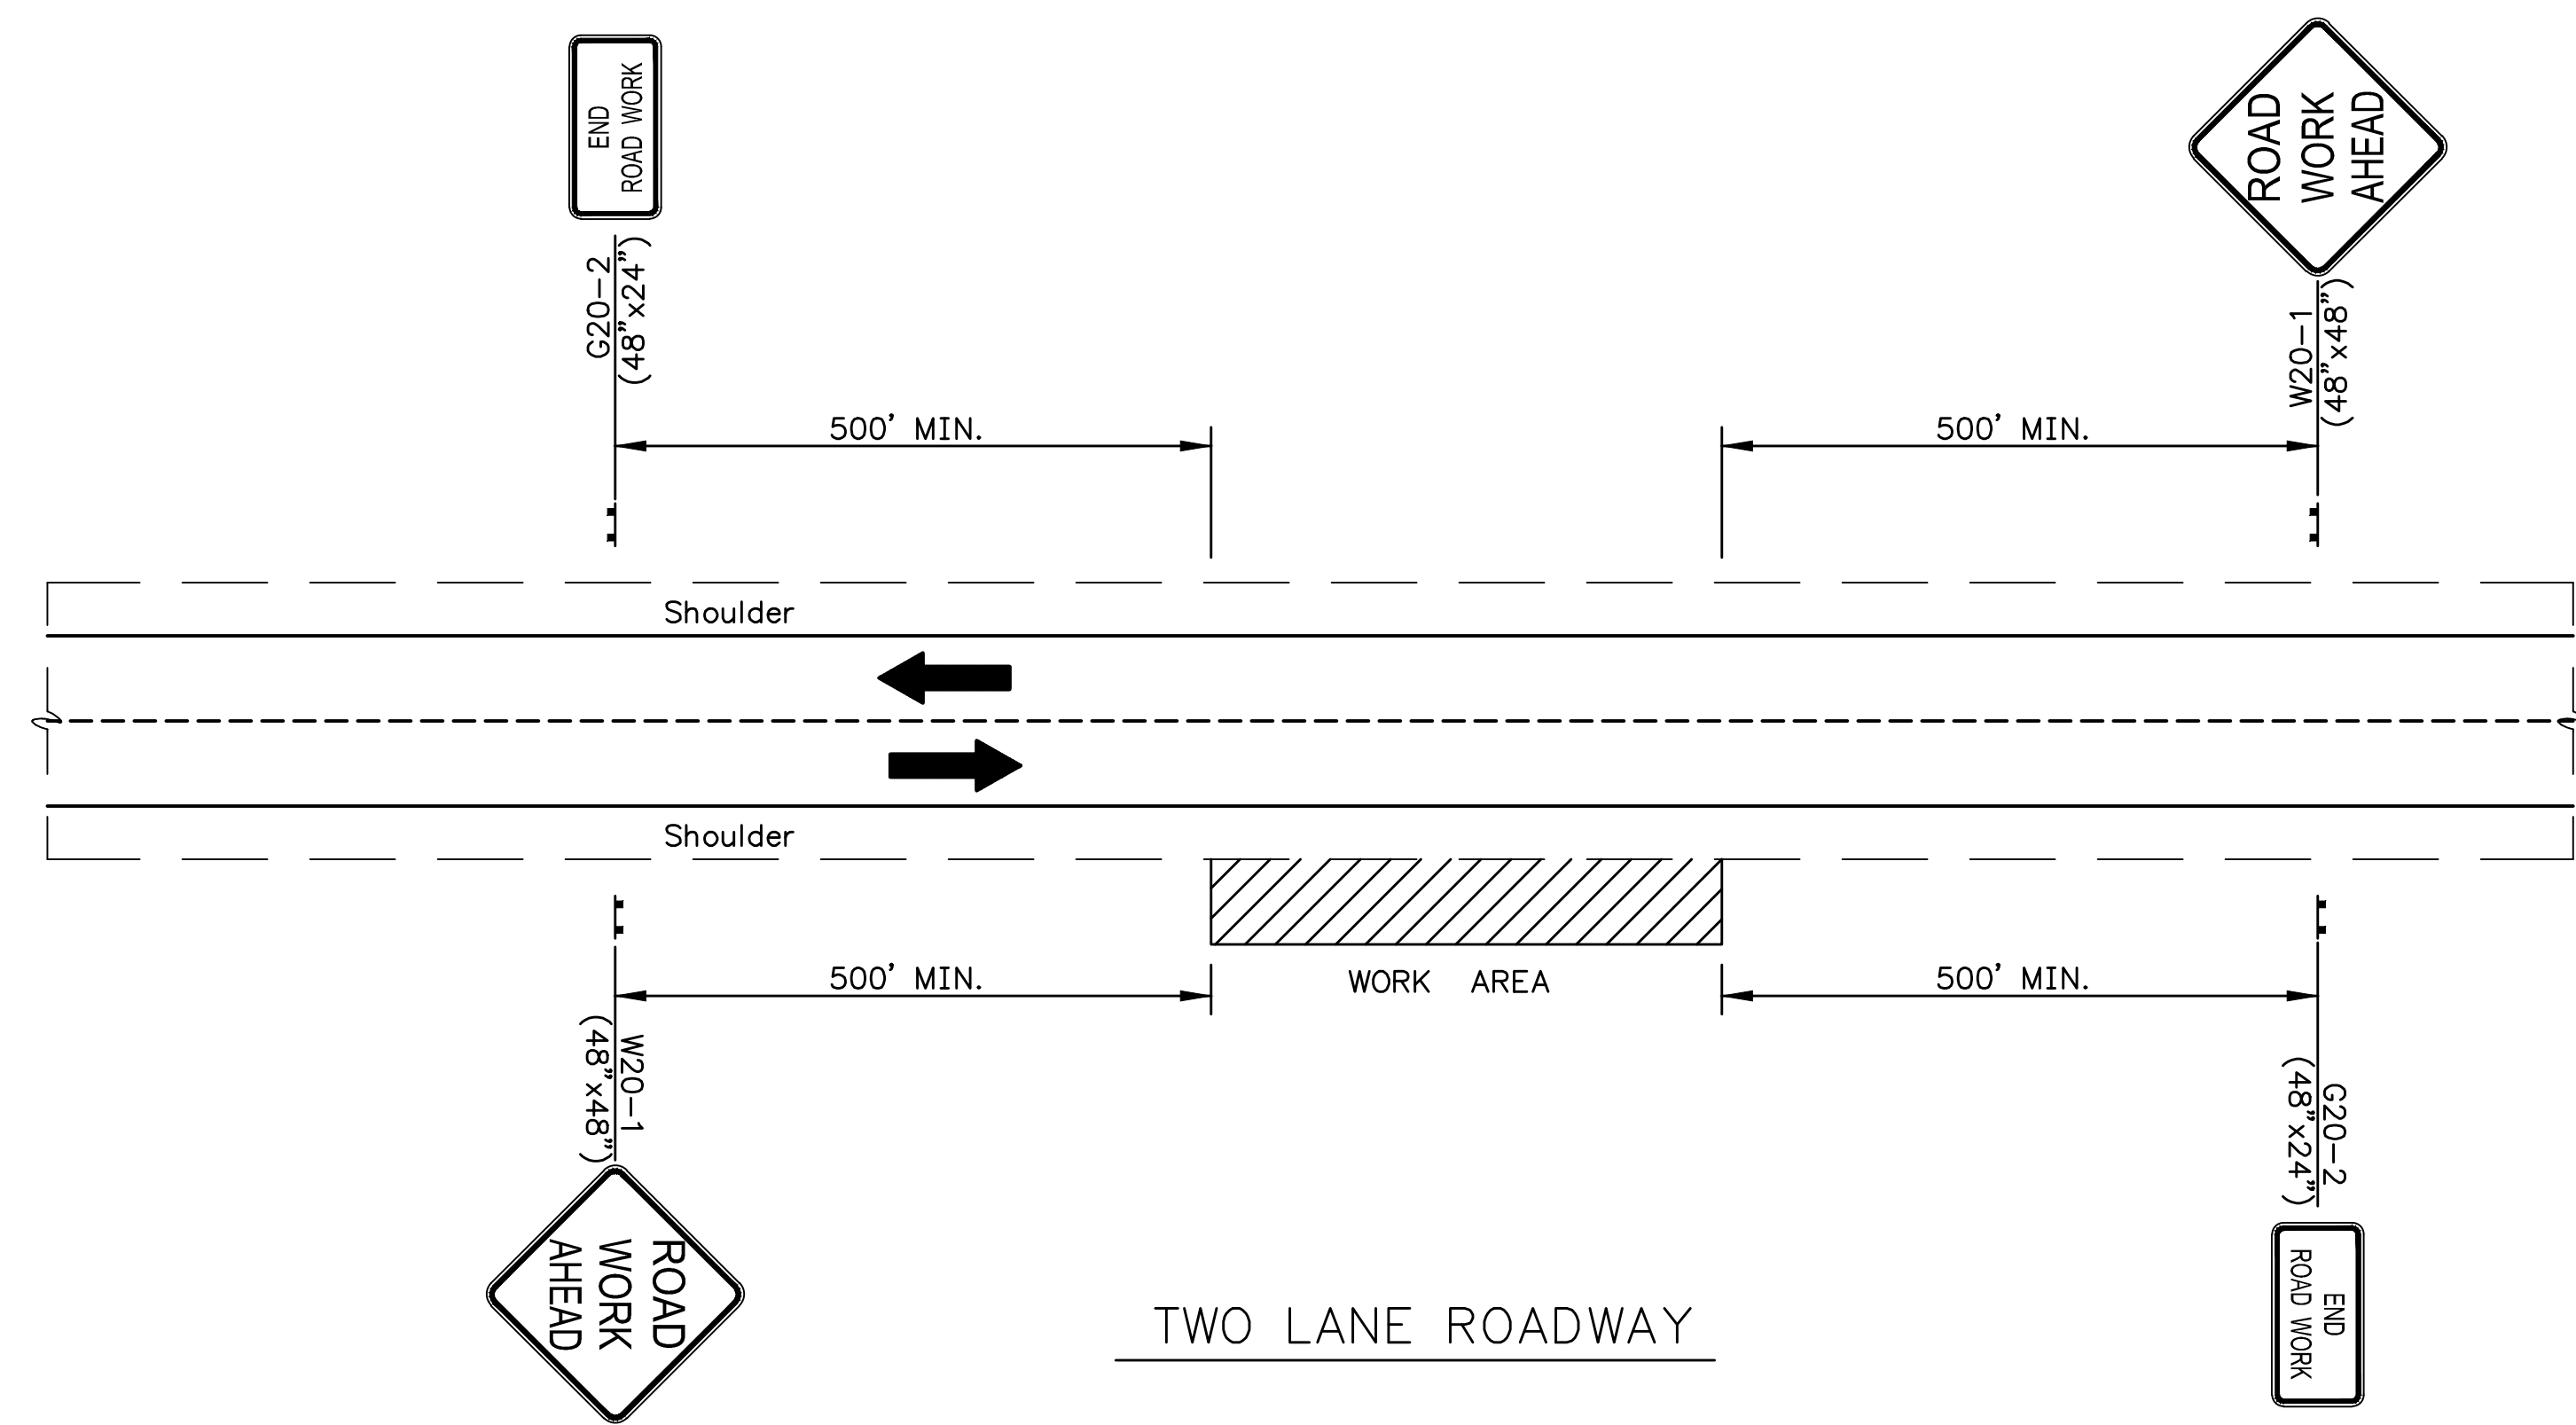

TWO LANE ROADWAY

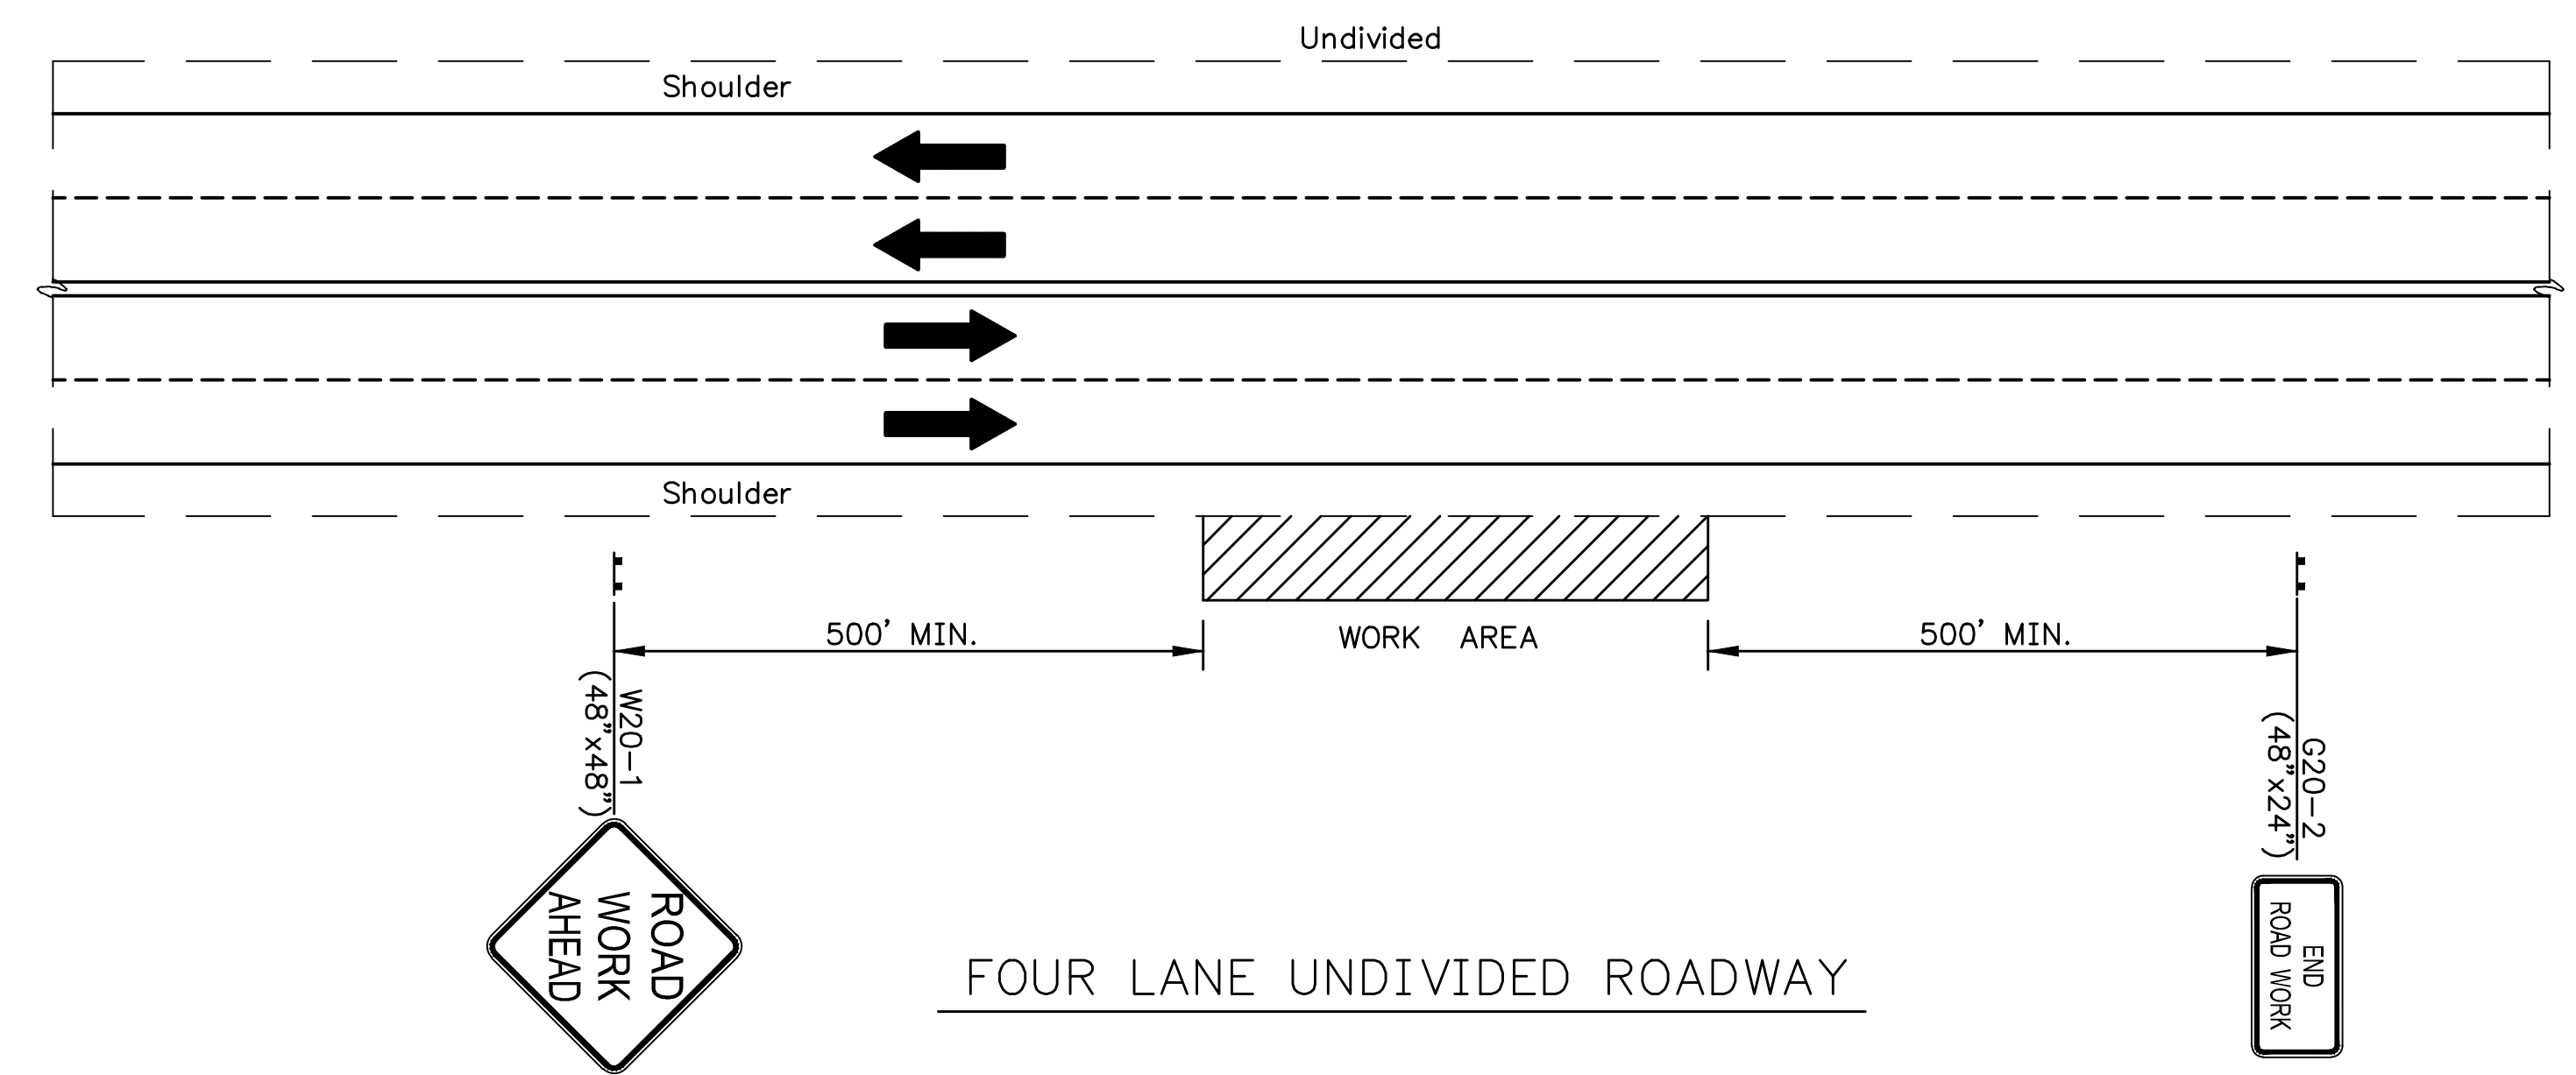

FOUR LANE UNDIVIDED ROADWAY

TRAFFIC CONTROL PLAN
FOR CONSTRUCTION WORK AT OFF SHOULDER LOCATIONS

11/2012	Update Sign Symbols & Sizes	JRW /MRB
5/2009	Update Sign Symbols & Sizes	By /Chk
Rev.Date	Description	By /Chk

Project Name If Used
FOR CONSTRUCTION WORK AT OFF SHOULDER LOCATIONS
TWO AND FOUR LANE ROADWAY TC 4-0

PREPARED BY
SEDGWICK COUNTY PUBLIC WORKS
HIGHWAY DEPARTMENT
DAVID C. SPEARS, P.E. ASST. COUNTY MANAGER/COUNTY ENGINEER

SCALE	DESIGNED	DRAWN	CHECKED	SHEET NO.
NONE	M.R.B.	D.R.S.	M.R.B.	----
DATE	5/1986	4/2005	4/2005	



DWG: TC4