

Device: DWG To PDF.pc3 Page Setup: ----- By: Nixon, Nathan G.
 G:\Nixon\New CAD Standards\TC4.dwg Layout: TC-4 Plotted: 12/11/2020 3:20 PM



COUNTY	STATE	PROJECT NUMBER	FISCAL YEAR	SHEET NO.	TOTAL SHEETS
SEDGWICK	KANSAS	Project Number	2006	----	----

LIST OF TRAFFIC CONTROL DEVICES *

MUTCD DEVICE NO.	NO.	FLASHERS		REMARKS	DELINEATORS & CHANNELIZATION DEVICES					
		TYPE A	TYPE B		DEVICE	NO.	SIZE	FLASHERS		
								TYPE A	TYPE B	TYPE C
W20-1	2									
G20-2	2									
					BARRICADES					
					TYPE III					
					TYPE II					
					TYPE I					
					DRUMS					
					SLIM LINE CHANNELIZERS					
					CONES					
					TUBES					
					VERTICAL PANELS					
					SINGLE					
					BACK TO BACK					
					PAVEMENT MARKING	WHITE	YELLOW			
					4" BROKEN (Lin. Ft.)					
					4" SOLID (Lin. Ft.)					
					TEMPORARY STRIPING (Line Mile)					

* FOR INFORMATION ONLY

See Sheet Nos. SheetNumber & SheetNumber for Traffic Control Notes.

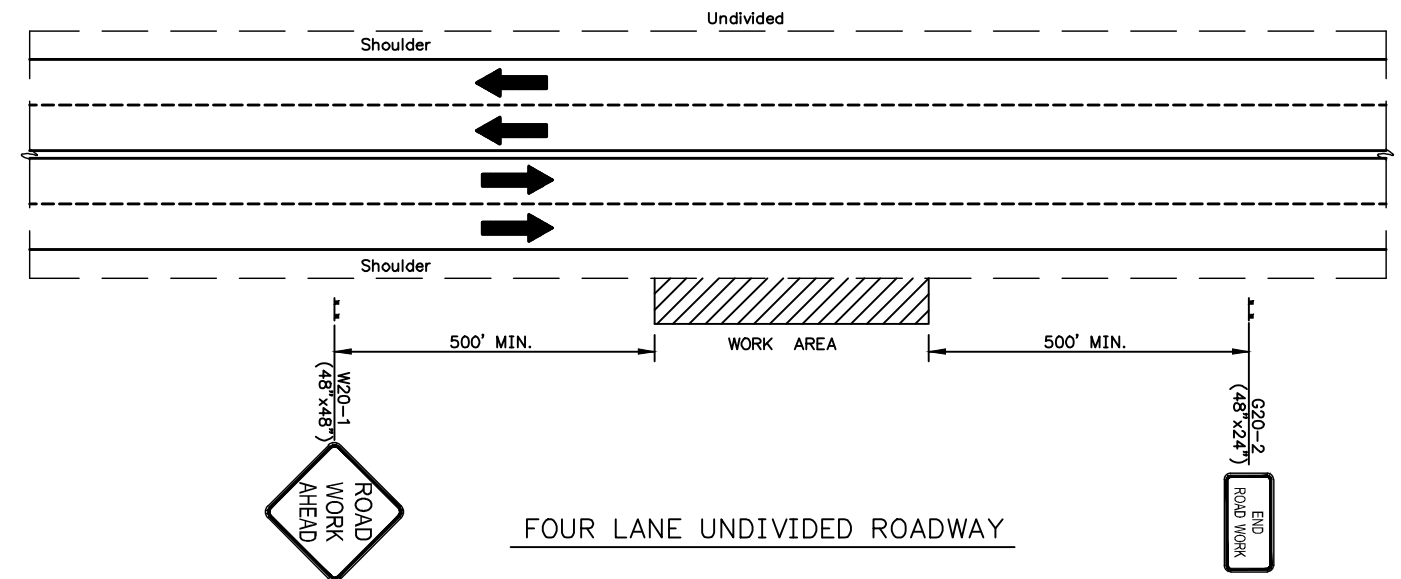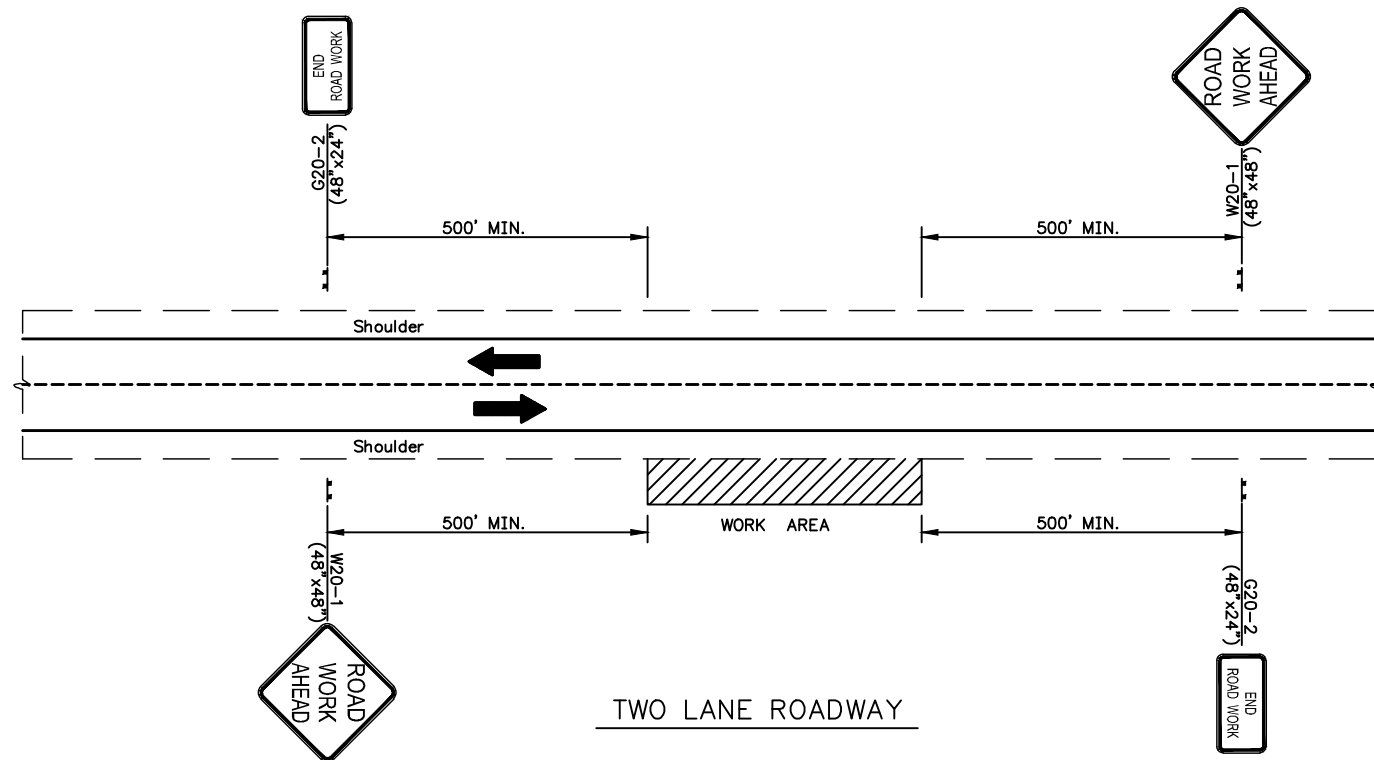

TRAFFIC CONTROL PLAN
 FOR CONSTRUCTION WORK AT OFF SHOULDER LOCATIONS

11/2012	Update Sign Symbols & Sizes	JRW /MRB
5/2009	Update Sign Symbols & Sizes	By /Chk
Rev.Date	Description	By /Chk

Project Name If Used
 FOR CONSTRUCTION WORK AT OFF SHOULDER LOCATIONS
 TWO AND FOUR LANE ROADWAY TC 4-0

PREPARED BY
 SEDGWICK COUNTY PUBLIC WORKS
 HIGHWAY DEPARTMENT

JAMES WEBER, P.E. DIRECTOR/COUNTY ENGINEER

	SCALE	DESIGNED	DRAWN	CHECKED	SHEET NO.
	NONE	M.R.B.	D.R.S.	M.R.B.	
	DATE	5/1986	4/2005	4/2005	
DWG: TC4					