

BASEMENT LEVEL BUILDING INFORMATION

FLOOR CARE:	APPROXIMATE
CARPET:	6,700 SQ FT
NON-CARPET, RESILENT:	1,700 SQ FT
NON-CARPET, TILE:	2,375 SQ FT


TOTAL CLEANABLE SQ FT 10,775 SQ FT

SERVICE TYPE 'E' FLOOR CARE:


CARPET:	110 SQ FT
NON-CARPET, RESILENT:	1,650 SQ FT
NON-CARPET, TILE:	0 SQ FT
TOTAL SERVICE TYPE 'E' SQ FT	1,760 SQ FT

NUMBER OF FIXTURES: APPROXIMATE


STOOL /URINAL	12 TOTAL
LAVATORIES	9 TOTAL
SINKS	2 TOTAL
MOP SINK	1 TOTAL
DRINKING FOUNTAIN	1 TOTAL

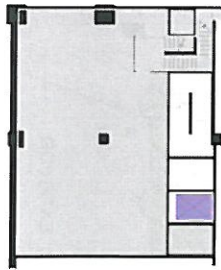

1ST FLOOR MEZZANINE

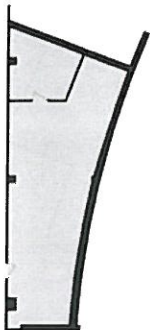

CROW'S NEST

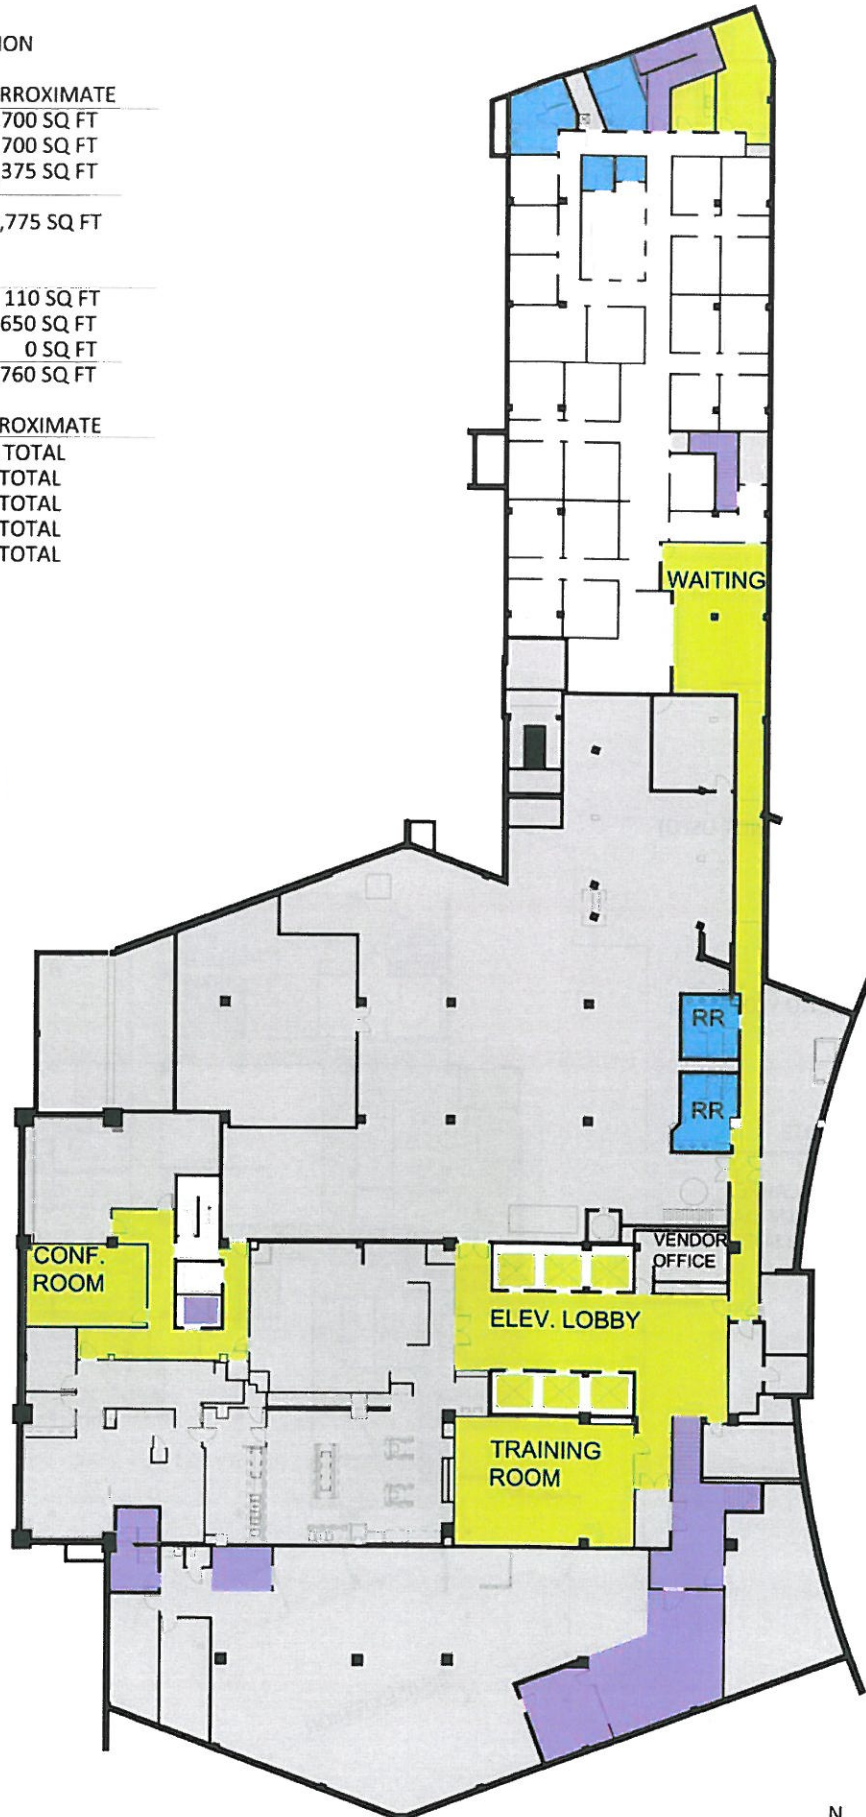


MAIN COURTHOUSE BASEMENT FLOOR PLAN
NOT TO SCALE

FIRST FLOOR LEVEL BUILDING INFORMATION

FLOOR CARE:	APPROXIMATE
CARPET:	16,675 SQ FT
NON-CARPET, RESILENT:	2,200 SQ FT
NON-CARPET, TILE:	13,575 SQ FT
TOTAL CLEANABLE SQ FT	32,450 SQ FT

SERVICE TYPE 'E'	
CARPET:	200 SQ FT
NON-CARPET, RESILENT:	700 SQ FT
NON-CARPET, TILE:	550 SQ FT
TOTAL SERVICE TYPE 'E' SQ FT	1,450 SQ FT

NUMBER OF FIXTURES:	APPROXIMATE
STOOL / URINAL	15 TOTAL
LAVATORIES	8 TOTAL
SINKS	4 TOTAL
MOP SINK	1 TOTAL
DRINKING FOUNTAIN	4 TOTAL

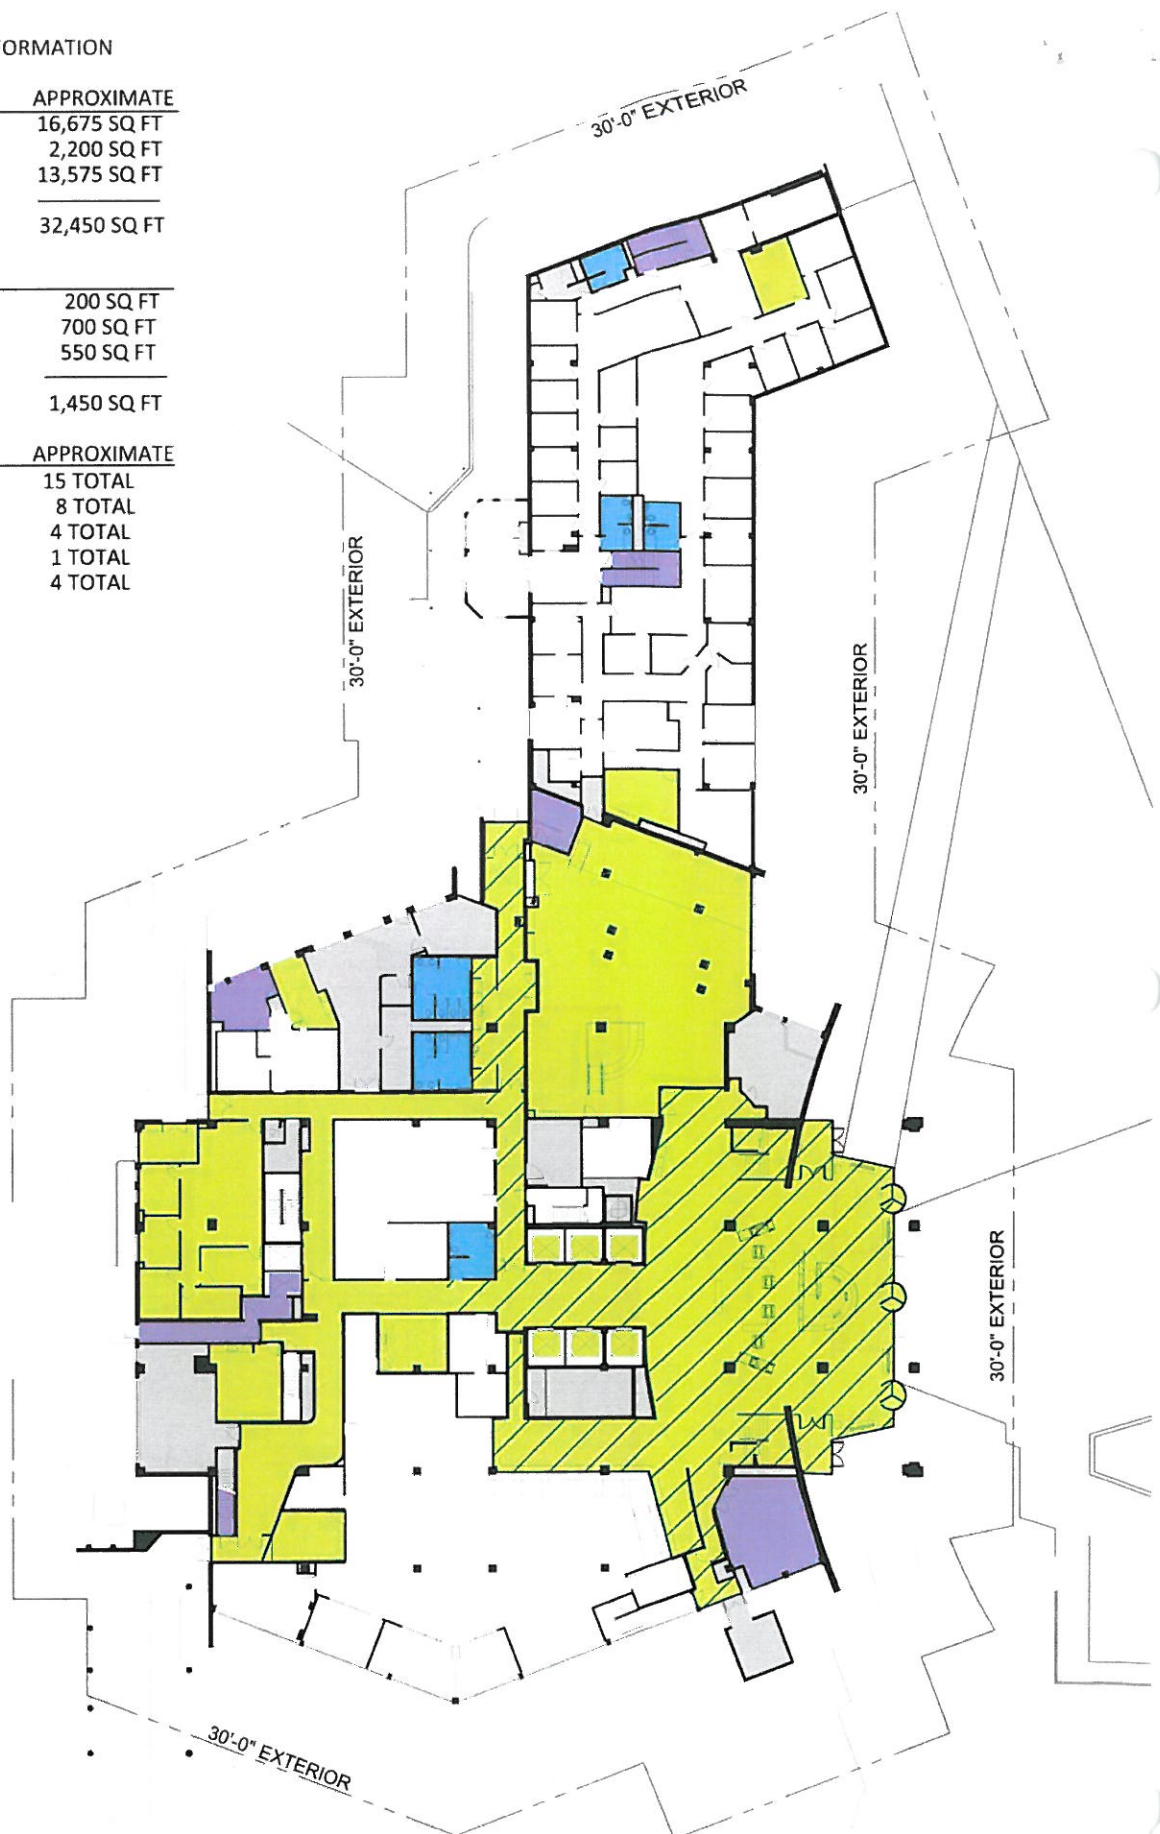

MAIN COURTHOUSE FIRST FLOOR PLAN
NOT TO SCALE

SECOND FLOOR LEVEL BUILDING INFORMATION

FLOOR CARE:	APPROXIMATE
CARPET:	19,150 SQ FT
NON-CARPET, RESILIENT:	1,750 SQ FT
NON-CARPET, TILE:	3,900 SQ FT

TOTAL CLEANABLE SQ FT	24,800 SQ FT
-----------------------	--------------


FLOOR CARE: SERVICE TYPE 'E'

CARPET:	5,225 SQ FT
NON-CARPET, RESILIENT:	625 SQ FT
NON-CARPET, TILE:	50 SQ FT

TOTAL SERVICE TYPE 'E' SQ FT	5,900 SQ FT
------------------------------	-------------

NUMBER OF FIXTURES:

	APPROXIMATE
STOOL /URINAL	14 TOTAL
LAVATORIES	8 TOTAL
SINKS	4 TOTAL
MOP SINK	1 TOTAL
DRINKING FOUNTAIN	2 TOTAL

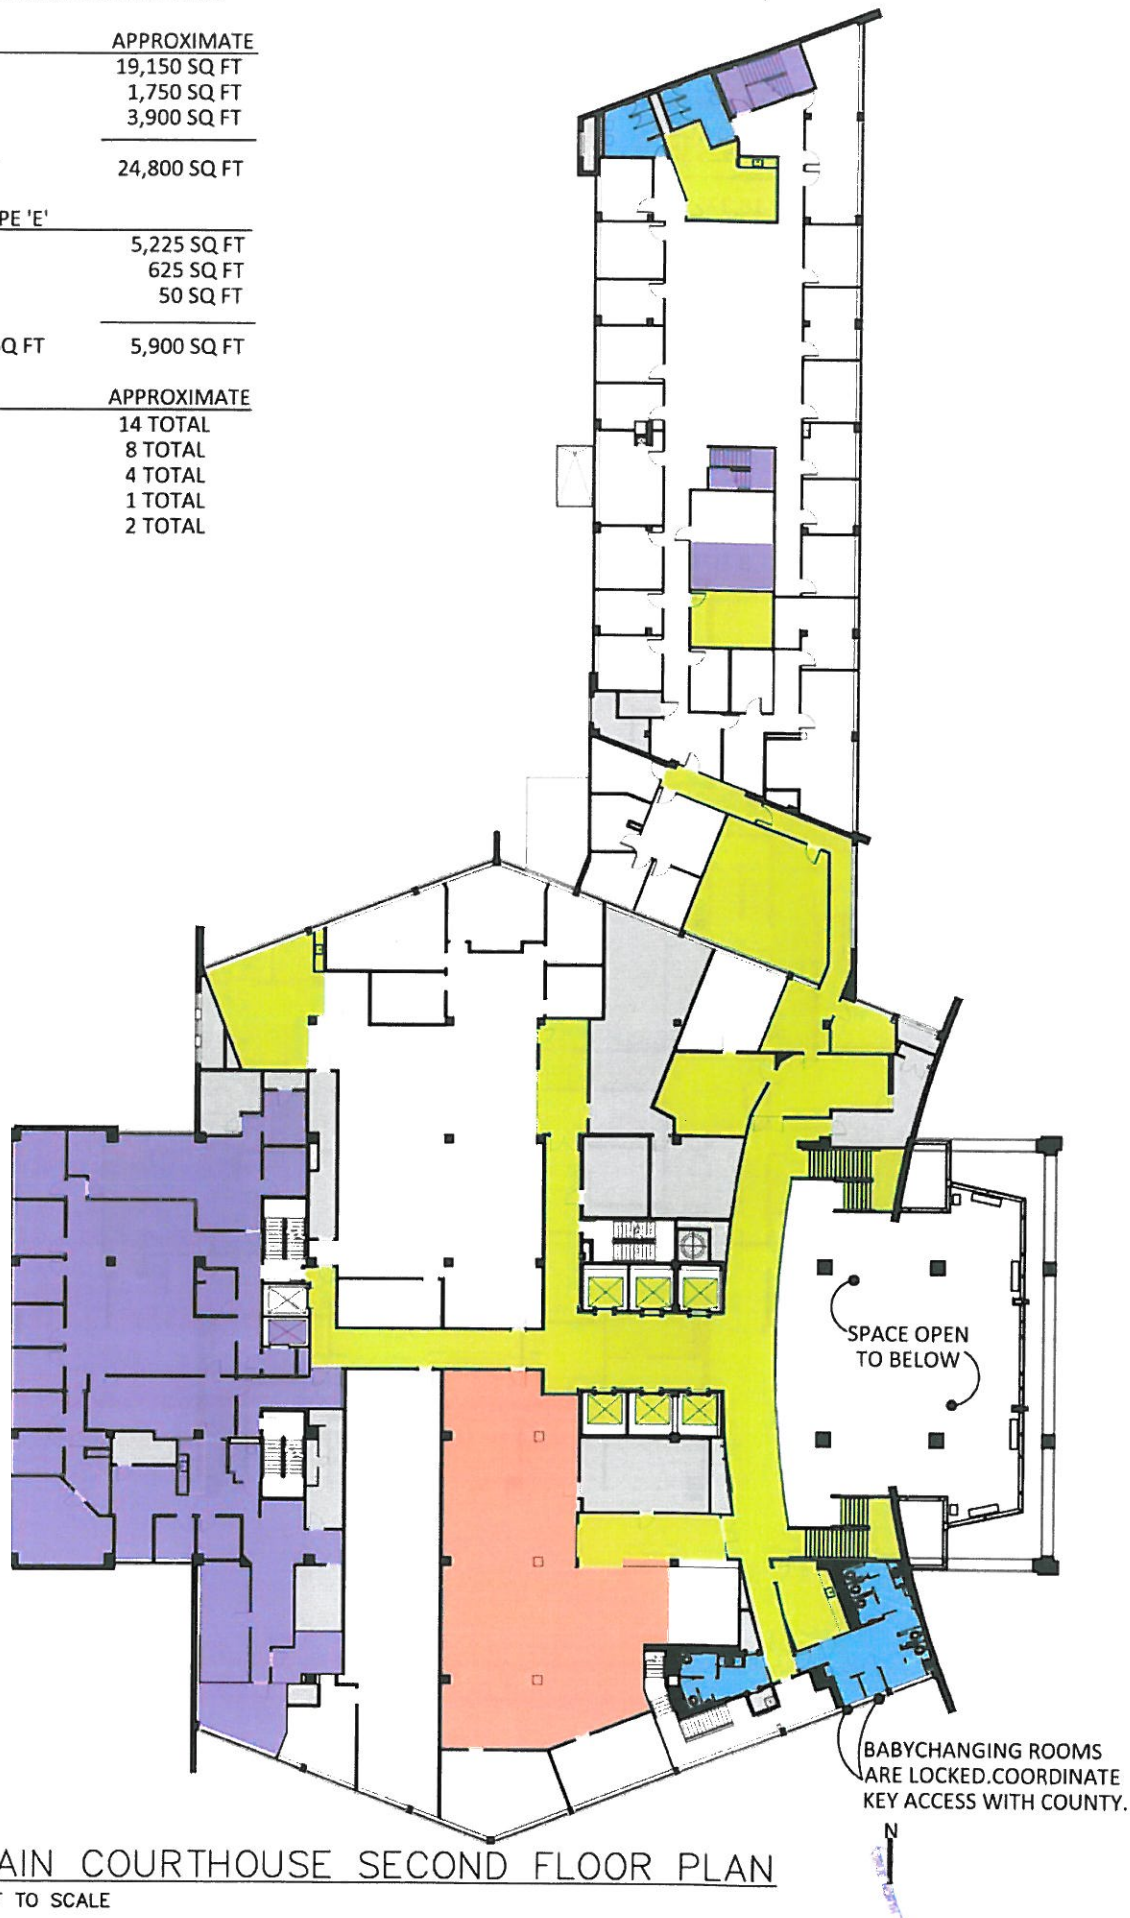

MAIN COURTHOUSE SECOND FLOOR PLAN
NOT TO SCALE

THIRD FLOOR LEVEL BUILDING INFORMATION

FLOOR CARE:	APPROXIMATE
CARPET:	14,200 SQ FT
NON-CARPET, RESILIENT:	1,650 SQ FT
NON-CARPET, TILE:	2,525 SQ FT

TOTAL CLEANABLE SQ FT 18,375 SQ FT

FLOOR CARE: SERVICE TYPE 'E'	APPROXIMATE
CARPET:	1,400 SQ FT
NON-CARPET, RESILIENT:	0 SQ FT
NON-CARPET, TILE:	0 SQ FT

TOTAL SERVICE TYPE 'E' SQ FT 1,400 SQ FT

NUMBER OF FIXTURES:	APPROXIMATE
STOOL/URINAL	9 TOTAL
LAVATORIES	7 TOTAL
SINKS	4 TOTAL
MOP SINK	1 TOTAL
DRINKING FOUNTAIN	3 TOTAL



MAIN COURTHOUSE THIRD FLOOR PLAN
NOT TO SCALE



FOURTH FLOOR LEVEL BUILDING INFORMATION

FLOOR CARE:	APPROXIMATE
CARPET:	15,525 SQ FT
NON-CARPET, RESILENT:	850 SQ FT
NON-CARPET, TILE:	2,625 SQ FT

TOTAL CLEANABLE SQ FT	19,000 SQ FT
-----------------------	--------------

FLOOR CARE: SERVICE TYPE 'E'	APPROXIMATE
CARPET:	0 SQ FT
NON-CARPET, RESILENT:	0 SQ FT
NON-CARPET, TILE:	0 SQ FT

TOTAL SERVICE TYPE E SQ FT	0 SQ FT
----------------------------	---------

NUMBER OF FIXTURES:	APPROXIMATE
STOOL/URINAL	15 TOTAL
LAVATORIES	14 TOTAL
SINKS	2 TOTAL
MOP SINK	1 TOTAL
DRINKING FOUNTAIN	3 TOTAL



MAIN COURTHOUSE FOURTH FLOOR PLAN
NOT TO SCALE



FIFTH FLOOR LEVEL BUILDING INFORMATION

FLOOR CARE:	APPROXIMATE
CARPET:	13,025 SQ FT
NON-CARPET, RESILENT:	800 SQ FT
NON-CARPET, TILE:	4,300 SQ FT

TOTAL CLEANABLE SQ FT 18,125 SQ FT

LOOR CARE: SERVICE TYPE E	APPROXIMATE
CARPET:	0 SQ FT
NON-CARPET, RESILENT:	0 SQ FT
NON-CARPET, TILE:	0 SQ FT

TOTAL AS NEEDED SQ FT 0 SQ FT

NUMBER OF FIXTURES:	APPROXIMATE
STOOL /URINAL	20 TOTAL
LAVATORIES	19 TOTAL
SINKS	1 TOTAL
MOP SINK	1 TOTAL
DRINKING FOUNTAIN	6 TOTAL



MAIN COURTHOUSE FIFTH FLOOR PLAN
NOT TO SCALE



SIXTH FLOOR LEVEL BUILDING INFORMATION

FLOOR CARE:	APPROXIMATE
CARPET:	14,625 SQ FT
NON-CARPET, RESILENT:	1,100 SQ FT
NON-CARPET, TILE:	2,000 SQ FT

TOTAL CLEANABLE SQ FT 17,625 SQ FT

FLOOR CARE: SERVICE TYPE 'E'	APPROXIMATE
CARPET:	1,150 SQ FT
NON-CARPET, RESILENT:	0 SQ FT
NON-CARPET, TILE:	0 SQ FT

TOTAL SERVICE TYPE E SQ FT 1,150 SQ FT

NUMBER OF FIXTURES:	APPROXIMATE
STOOL/URINAL	15 TOTAL
LAVATORIES	14 TOTAL
SINKS	2 TOTAL
MOP SINK	2 TOTAL
DRINKING FOUNTAIN	4 TOTAL



MAIN COURTHOUSE SIXTH FLOOR PLAN
NOT TO SCALE



SEVENTH FLOOR LEVEL BUILDING INFORMATION

FLOOR CARE:	APPROXIMATE
CARPET:	15,750 SQ FT
NON-CARPET, RESILIENT:	1,300 SQ FT
NON-CARPET, TILE:	1,950 SQ FT

TOTAL CLEANABLE SQ FT 19,000 SQ FT

FLOOR CARE: SERVICE TYPE 'E'	APPROXIMATE
CARPET:	0 SQ FT
NON-CARPET, RESILIENT:	125 SQ FT
NON-CARPET, TILE:	0 SQ FT

TOTAL SERVICE TYPE 'E' SQ FT 125 SQ FT

NUMBER OF FIXTURES:	APPROXIMATE
STOOL / URINAL	13 TOTAL
LAVATORIES	12 TOTAL
SINKS	4 TOTAL
MOP SINK	1 TOTAL
DRINKING FOUNTAIN	3 TOTAL



MAIN COURTHOUSE SEVENTH FLOOR PLAN
NOT TO SCALE



EIGHTH FLOOR LEVEL BUILDING INFORMATION

FLOOR CARE:	APPROXIMATE
CARPET:	16,200 SQ FT
NON-CARPET, RESILENT:	1,175 SQ FT
NON-CARPET, TILE:	1,900 SQ FT

TOTAL CLEANABLE SQ FT 19,225 SQ FT

FLOOR CARE: SERVICE TYPE 'E'	APPROXIMATE
CARPET:	0 SQ FT
NON-CARPET, RESILENT:	0 SQ FT
NON-CARPET, TILE:	0 SQ FT

TOTAL SERVICE TYPE 'E' SQ FT 0 SQ FT

NUMBER OF FIXTURES:	APPROXIMATE
STOOL /URINAL	13 TOTAL
LAVATORIES	12 TOTAL
SINKS	4 TOTAL
MOP SINK	1 TOTAL
DRINKING FOUNTAIN	3 TOTAL



MAIN COURTHOUSE EIGHTH FLOOR PLAN
NOT TO SCALE



NINTH FLOOR LEVEL BUILDING INFORMATION


FLOOR CARE:	APPROXIMATE
CARPET:	11,575 SQ FT
NON-CARPET, RESILIENT:	1,075 SQ FT
NON-CARPET, TILE:	1,975 SQ FT

TOTAL CLEANABLE SQ FT 14,625 SQ FT

FLOOR CARE: SERVICE TYPE 'E'	APPROXIMATE
CARPET:	0 SQ FT
NON-CARPET, RESILIENT:	0 SQ FT
NON-CARPET, TILE:	0 SQ FT

TOTAL SERVICE TYPE 'E' SQ FT 0 SQ FT

NUMBER OF FIXTURES:	APPROXIMATE
STOOL/URINAL	15 TOTAL
LAVATORIES	14 TOTAL
SINKS	3 TOTAL
MOP SINK	1 TOTAL
DRINKING FOUNTAIN	3 TOTAL

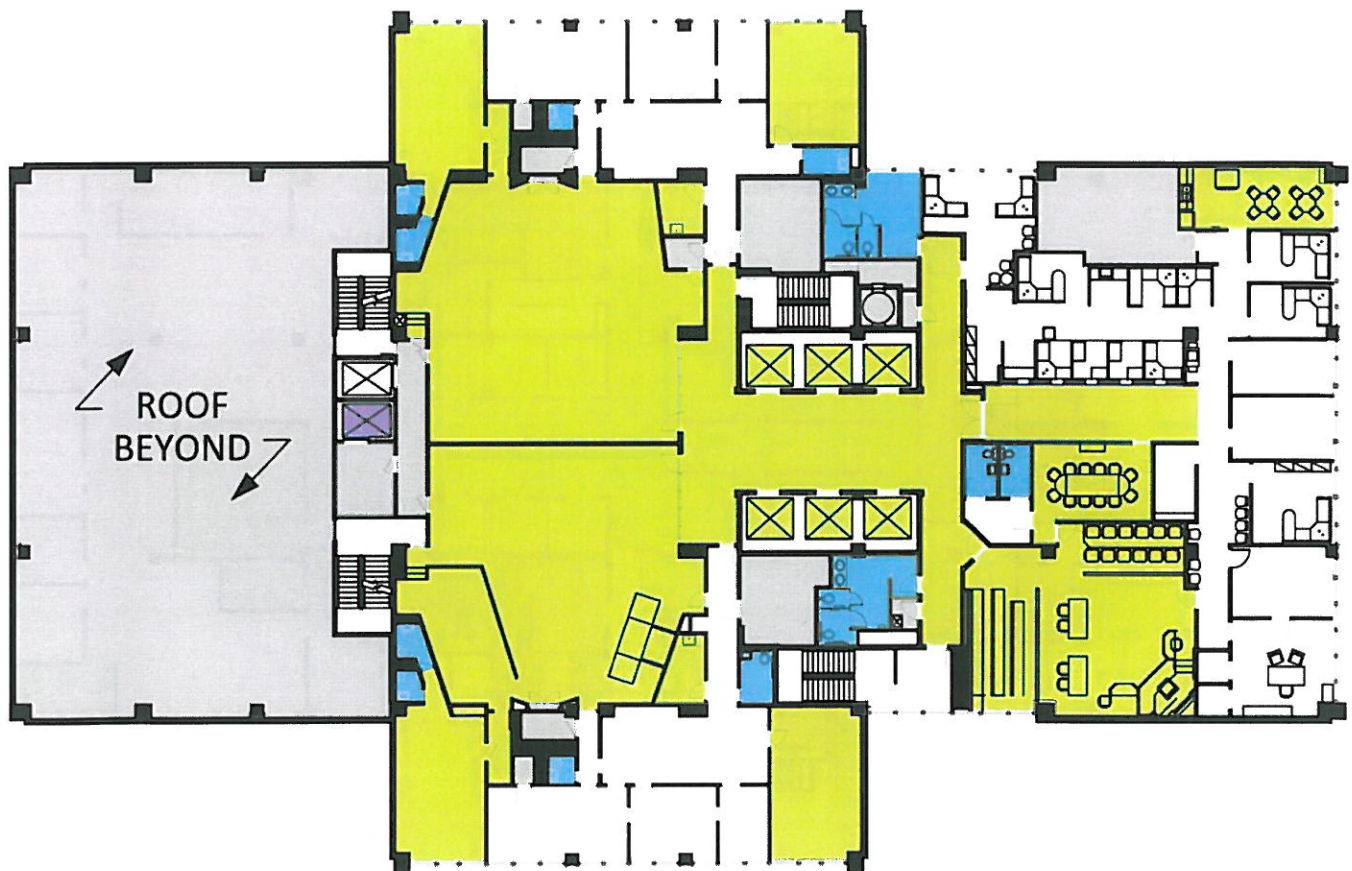

MAIN COURTHOUSE NINTH FLOOR PLAN
NOT TO SCALE



TENTH FLOOR LEVEL BUILDING INFORMATION

FLOOR CARE:	APPROXIMATE
CARPET:	11,650 SQ FT
NON-CARPET, RESILENT:	950 SQ FT
NON-CARPET, TILE:	2,100 SQ FT

TOTAL CLEANABLE SQ FT 14,700 SQ FT

TOTAL AS NEEDED SQ FT 175 SQ FT

NUMBER OF FIXTURES:	APPROXIMATE
TOILET/URINAL	19 TOTAL
LAVATORIES	18 TOTAL
SINKS	2 TOTAL
MOP SINK	1 TOTAL
DRINKING FOUNTAIN	UNKNOWN



MAIN COURTHOUSE TENTH FLOOR PLAN
NOT TO SCALE



ELEVENTH FLOOR LEVEL BUILDING INFORMATION

FLOOR CARE:	APPROXIMATE
CARPET:	12,525 SQ FT
NON-CARPET, RESILIENT:	875 SQ FT
NON-CARPET, TILE:	1,600 SQ FT

TOTAL CLEANABLE SQ FT 15,000 SQ FT

FLOOR CARE: SERVICE TYPE 'E'	APPROXIMATE
CARPET:	0 SQ FT
NON-CARPET, RESILIENT:	0 SQ FT
NON-CARPET, TILE:	0 SQ FT

TOTAL SERVICE TYPE 'E' SQ FT 0 SQ FT

NUMBER OF FIXTURES:	APPROXIMATE
STOOL/URINAL	9 TOTAL
LAVATORIES	8 TOTAL
SINKS	1 TOTAL
MOP SINK	1 TOTAL
DRINKING FOUNTAIN	3 TOTAL



MAIN COURTHOUSE ELEVENTH FLOOR PLAN
NOT TO SCALE

