

LIST OF TRAFFIC CONTROL DEVICES *

MUTCD DEVICE NO.	NO.	FLASHERS		REMARKS	DELINEATORS & CHANNELIZATION DEVICES					
		TYPE A	TYPE B		DEVICE	NO.	SIZE	FLASHERS		
								TYPE A	TYPE B	TYPE C
G20-1	1				BARRICADES					
G20-2	1				TYPE III					
W4-2	1				TYPE II					
W20-1	1				TYPE I					
W20-5	1				DRUMS					
R2-1	1				SLIM LINE CHANNELIZERS					
W3-5	1				CONES					
R4-1	1				TUBES					
					VERTICAL PANELS					
					SINGLE					
					BACK TO BACK					
					PAVEMENT MARKING	WHITE	YELLOW			
					4" BROKEN (Lin. Ft.)					
					4" SOLID (Lin. Ft.)					
					TEMPORARY STRIPING (Line Mile)					
					ARROW PANEL					

TAPER FORMULA'S

L = S x W for speeds of 45 M.P.H. or greater.


$L = \frac{WS^2}{60}$ for speeds of 40 M.P.H. or less.

Where: L = Minimum length of taper in feet.
S = Numerical value of posted speed PRIOR to work in M.P.H.
W = Width of offset in feet.

- Channelization devices.
- Advance Warning Flashing Or Sequencing Arrow Panel

*FOR INFORMATION ONLY

See Sheet Nos. SheetNumber & SheetNumber for Traffic Control Notes.

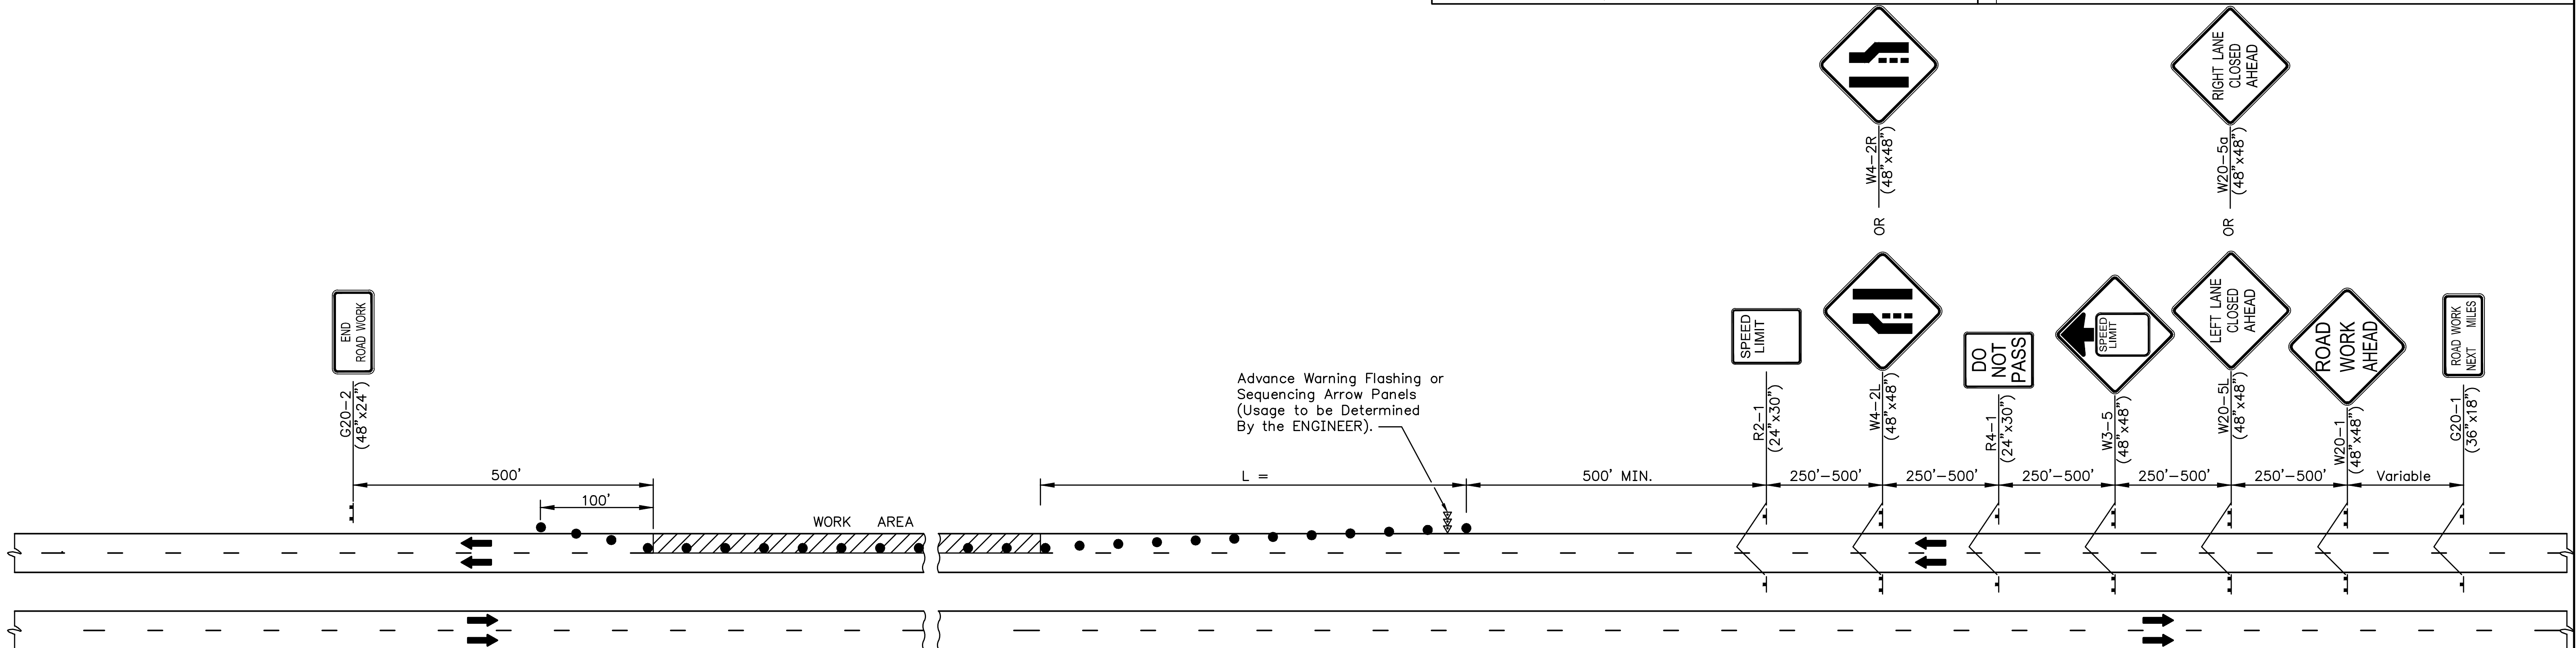

Device: DWG To PDF.pc3 Page Setup: ---- By: Nixon, Nathan G. G:\SCPW Standards\Updated_Standard_TB\TC12.dwg Layout: TC-12 Plotted: 3/15/2018 10:37 AM

TRAFFIC CONTROL PLAN
FOR HANDLING TRAFFIC THROUGH CONSTRUCTION
ON A FOUR-LANE DIVIDED ROADWAY
ONE LANE CLOSED

11/2012	Update Sign Symbols & Sizes	JRW /MRB
5/2009	Update Taper Formula	DRS /MRB
9/06	Chg R2-5c to W3-5 + Update other sign blocks	DRS /MRB
Rev.Date	Description	By /Chk

TRAFFIC CONTROL PLAN
FOR ONE LANE CLOSED ON A
FOUR-LANE DIVIDED ROADWAY

TC 12-0

PREPARED BY
SEDGWICK COUNTY PUBLIC WORKS
HIGHWAY DEPARTMENT
DAVID C. SPEARS, P.E. ASST. COUNTY MANAGER/COUNTY ENGINEER

SCALE	DESIGNED	DRAWN	CHECKED	SHEET NO.
NONE	M.R.B.	D.R.S.	M.R.B.	---
DATE	4/1989	4/2005	4/2005	

DWG: TC12